
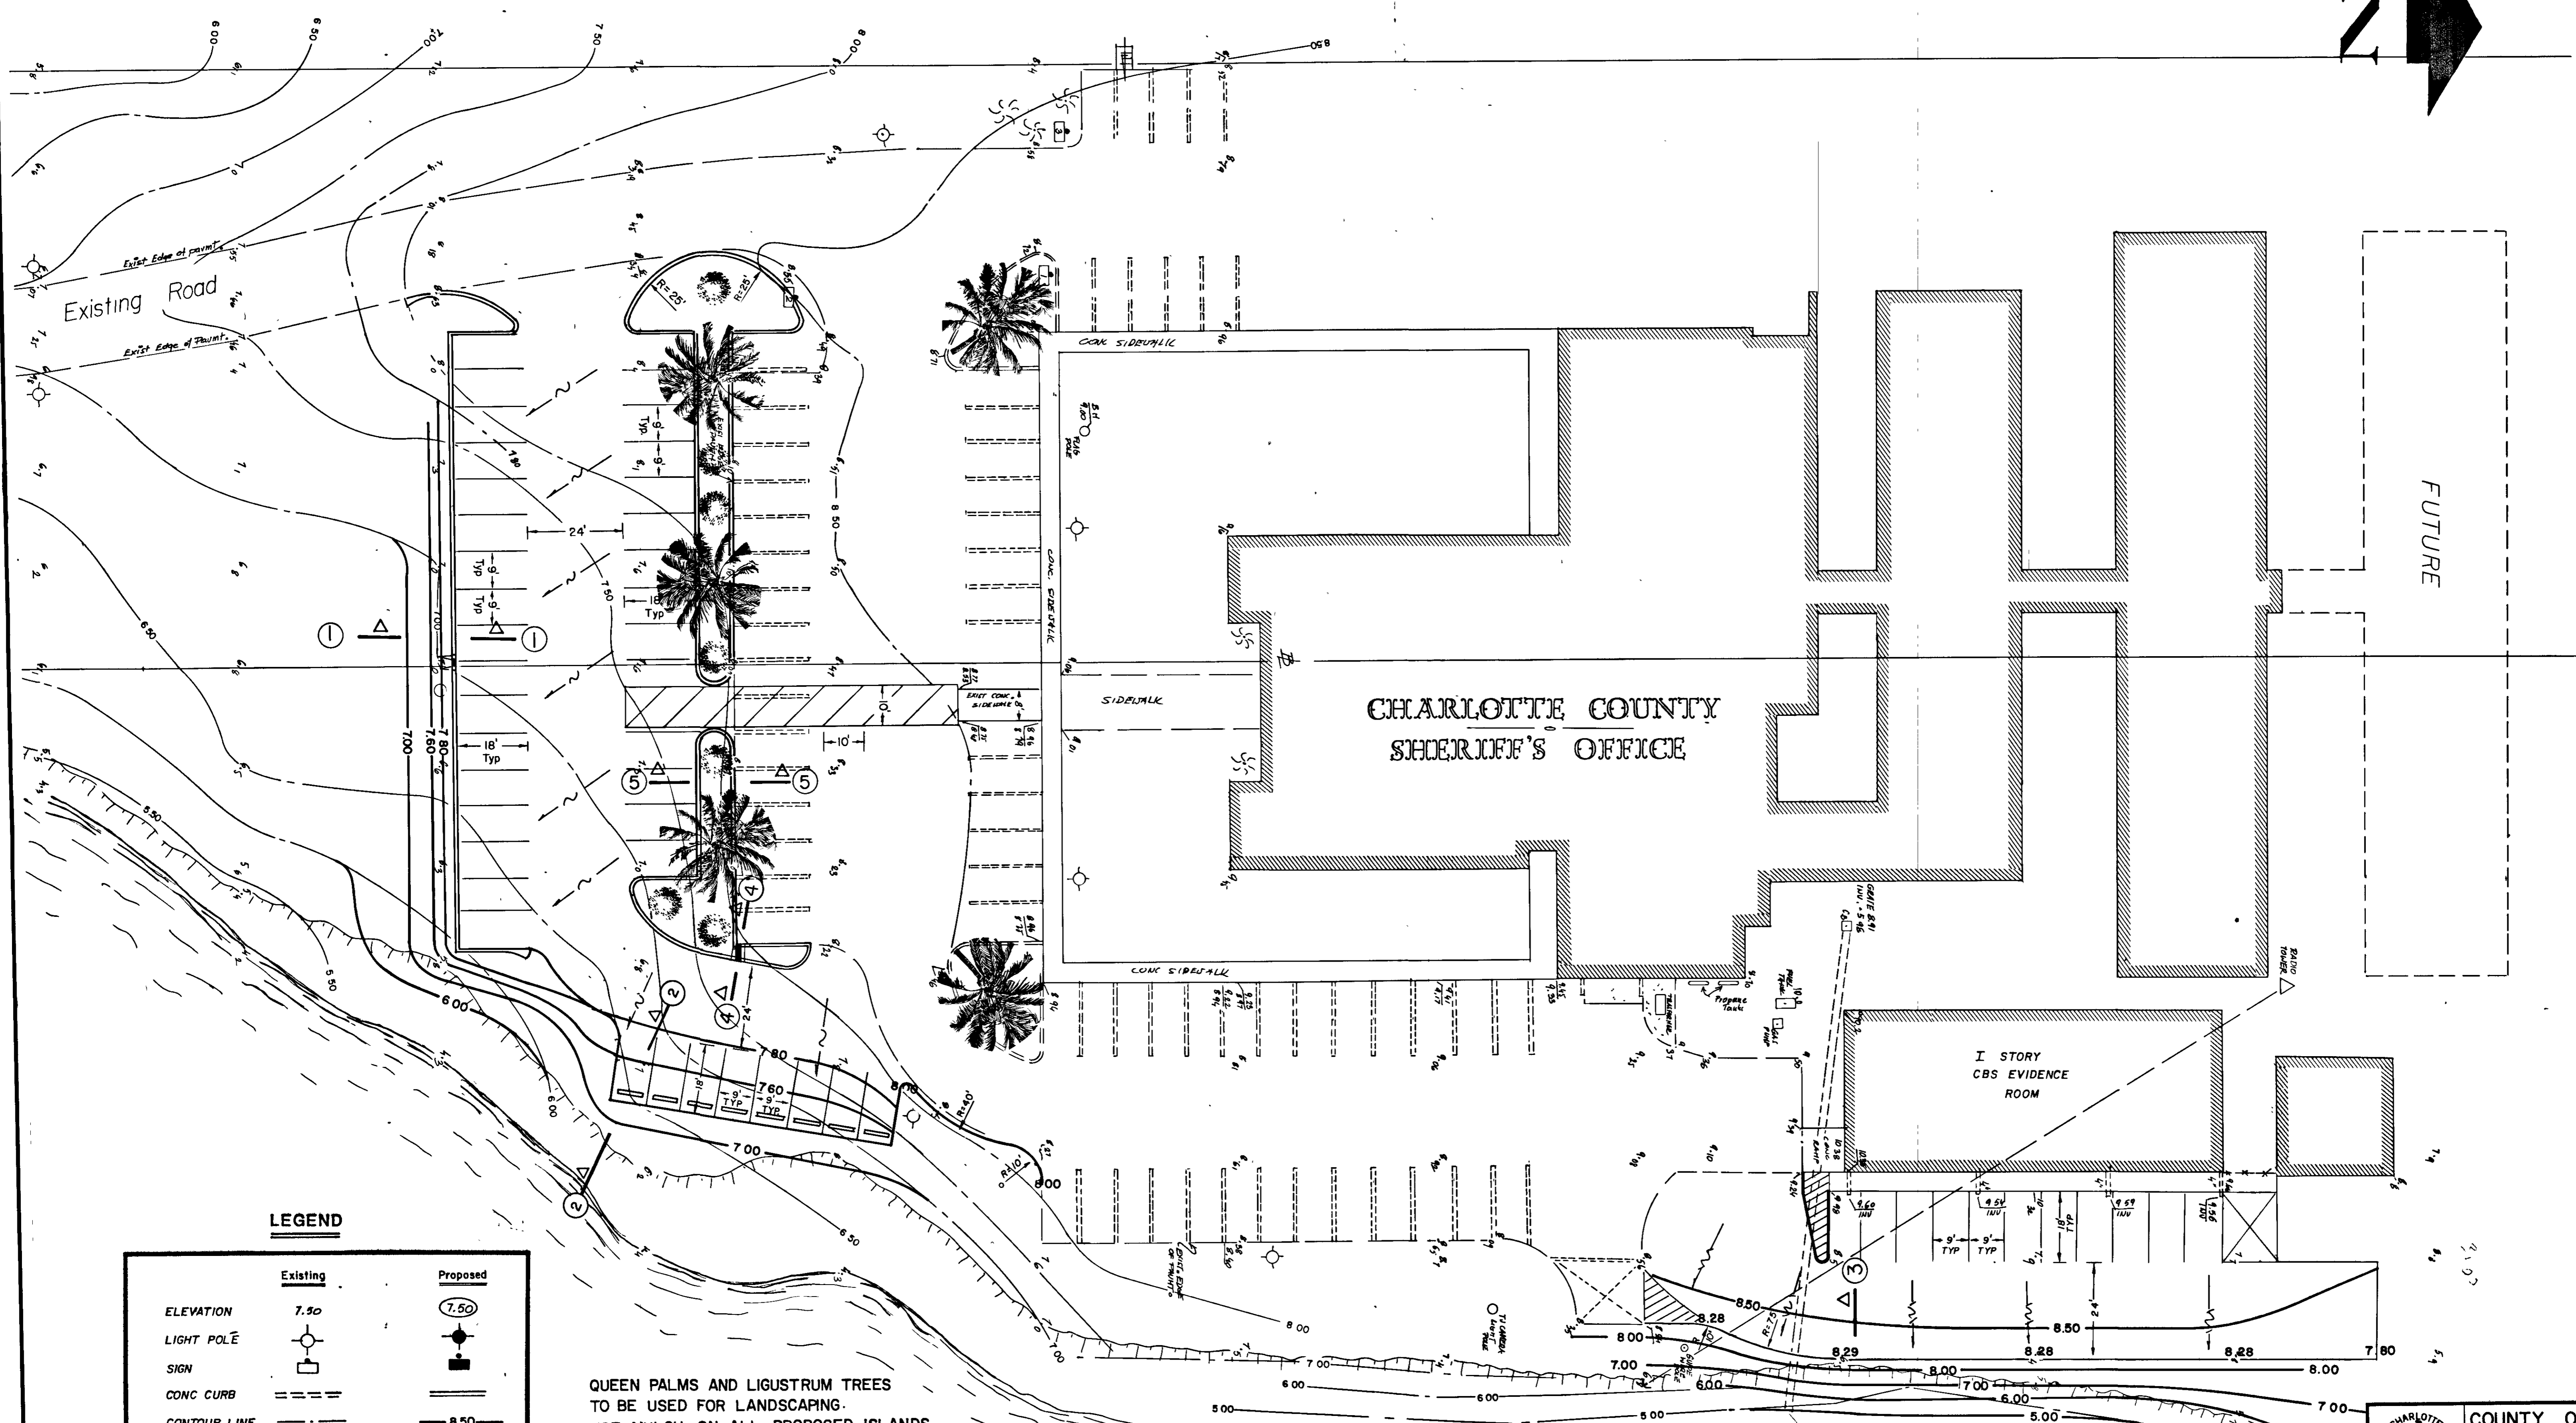


1+00 1+50 2+00 2+50 3+00 3+50 4+00 4+50 5+00 5+50 6+00 6+50

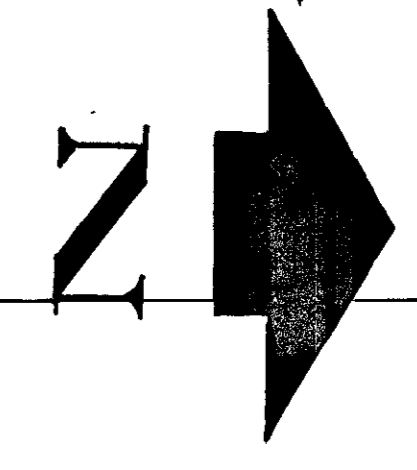

LEGEND

	Existing	Proposed
ELEVATION	7.50	7.50
LIGHT POLE		
SIGN		
CONC CURB		
CONTOUR LINE		8.50

QUEEN PALMS AND LIGUSTRUM TREES TO BE USED FOR LANDSCAPING.
USE MULCH ON ALL PROPOSED ISLANDS.

1. DURING CONSTRUCTION INSTALL HAYBALLS TO CONTROL EROSION INTO WATER
2. ALL EXPOSED AREAS TO BE SODDED UPON COMPLETION

	COUNTY OF CHARLOTTE	
	COUNTY ENGINEERING DEPARTMENT	PUNTA GORDA, FLORIDA
SCALE 1"=20'		CHARLOTTE COUNTY SHERIFF'S OFFICE
DES BY B B		
DRW BY C H		ADDITIONAL PARKING LOT GRADING PLAN & LANDSCAPING
CHK BY W J G		
SURVEYED BY P HART FieldBook 176/12		SHEET 5 OF 5
APPROVED BY L D		DRAWING No 722
DATE 10-8-86		JOB No

