


# CHARLOTTE COUNTY DEPARTMENT OF PUBLIC WORKS

## SHERIFF'S DEPARTMENT MASTER STORM DRAINAGE PLANS

### GENERAL NOTES

1. Elevations refer to U.S.C. & G.S. N.G.V.D. 1929.
2. Contractor to verify location of existing utilities.
3. Sod all disturbed areas immediately after final grading.
4. All work to conform to State, County and SWFWMD requirements and specifications, where applicable.
5. Conditions that deviate from those shown shall be brought to the attention of the engineer.
6. All revisions subject to the engineer's approval.
7. Handicap parking space to be identified with an above grade sign.
8. Easements shown legal description and survey by Charlotte County.
9. Contractor to obtain R/W use permits for any work required in County or State right-of-way.
10. The estimated seasonal high water table is E1 and was determined by evaluation of a soil profile and knowledge of historical water tables in the area.
11. Erosion and sediment control best management practices shall be used by the contractor during construction.
12. No significant off-site drainage contributes to this system.
13. Use light broom finish on concrete surfaces.
14. Direct roof runoff by roof drains to detention area.
15. Concrete driveways and parking areas shall have 6 inch x 6 inch #6 mesh with a minimum thickness of 6 inch 2,500 P.S.I. concrete over a stable subgrade.
16. Optional asphalt pavement shall be 1" minimum, 3000 P.S.I asphalt surface.

PLANS PREPARED BY  
CHARLOTTE COUNTY ENGINEERING DEPARTMENT

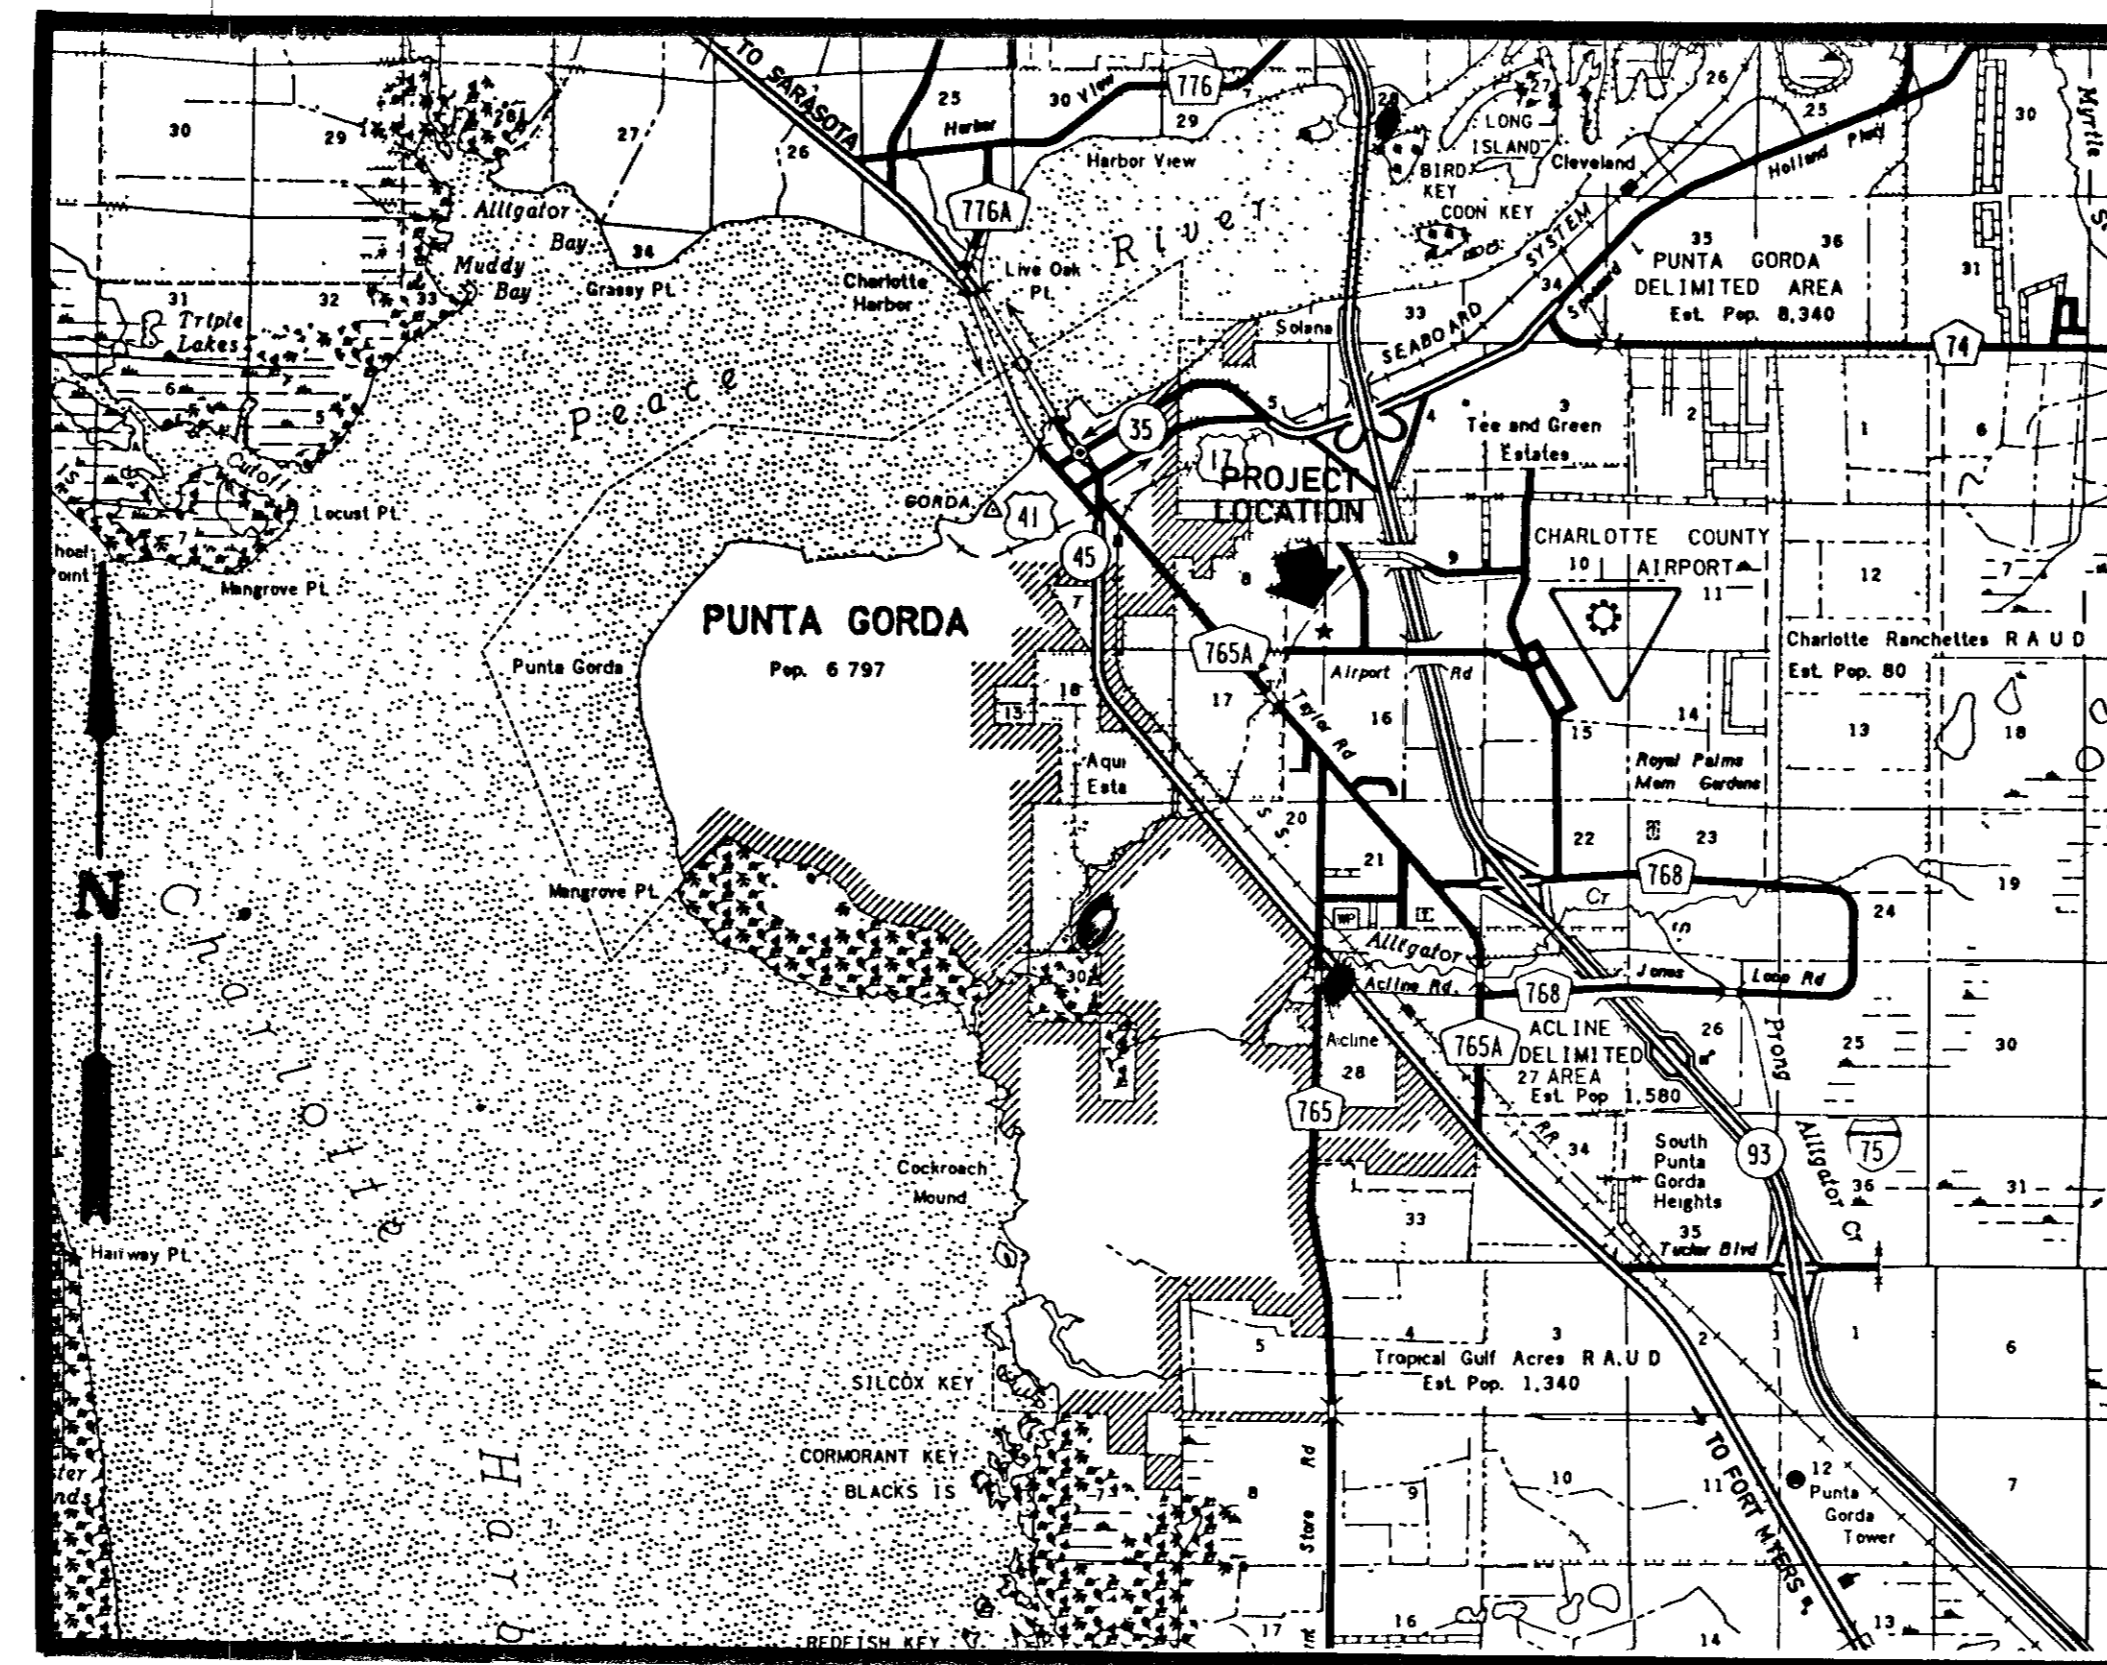

**SEC.8 TWP.41 RGE.23**

### INDEX OF ROADWAY PLANS

SHEET NO.	SHEET DESCRIPTION
1	COVER SHEET
2	BOUNDARY SURVEY
3	PAVING & DRAINAGE PLANS
4	DETAILS
5	SITE PLAN
6	CONTOUR SHEET
7	BASIN BOUNDARIES



ROADWAY PLANS  
APPROVED BY:

R.F. MCGUCKIN ASST. COUNTY ENGINEER  
FLORIDA P.E. #25519

DATE: \_\_\_\_\_

	COUNTY OF CHARLOTTE COUNTY ENGINEERING DEPARTMENT PUNTA GORDA, FLORIDA		
	<b>COVER SHEET</b>		
	SURVEYED BY _____ APPROVED BY _____ DATE _____	SHEET 1 OF 7 DRAWING No 863	
	JOB No _____		