

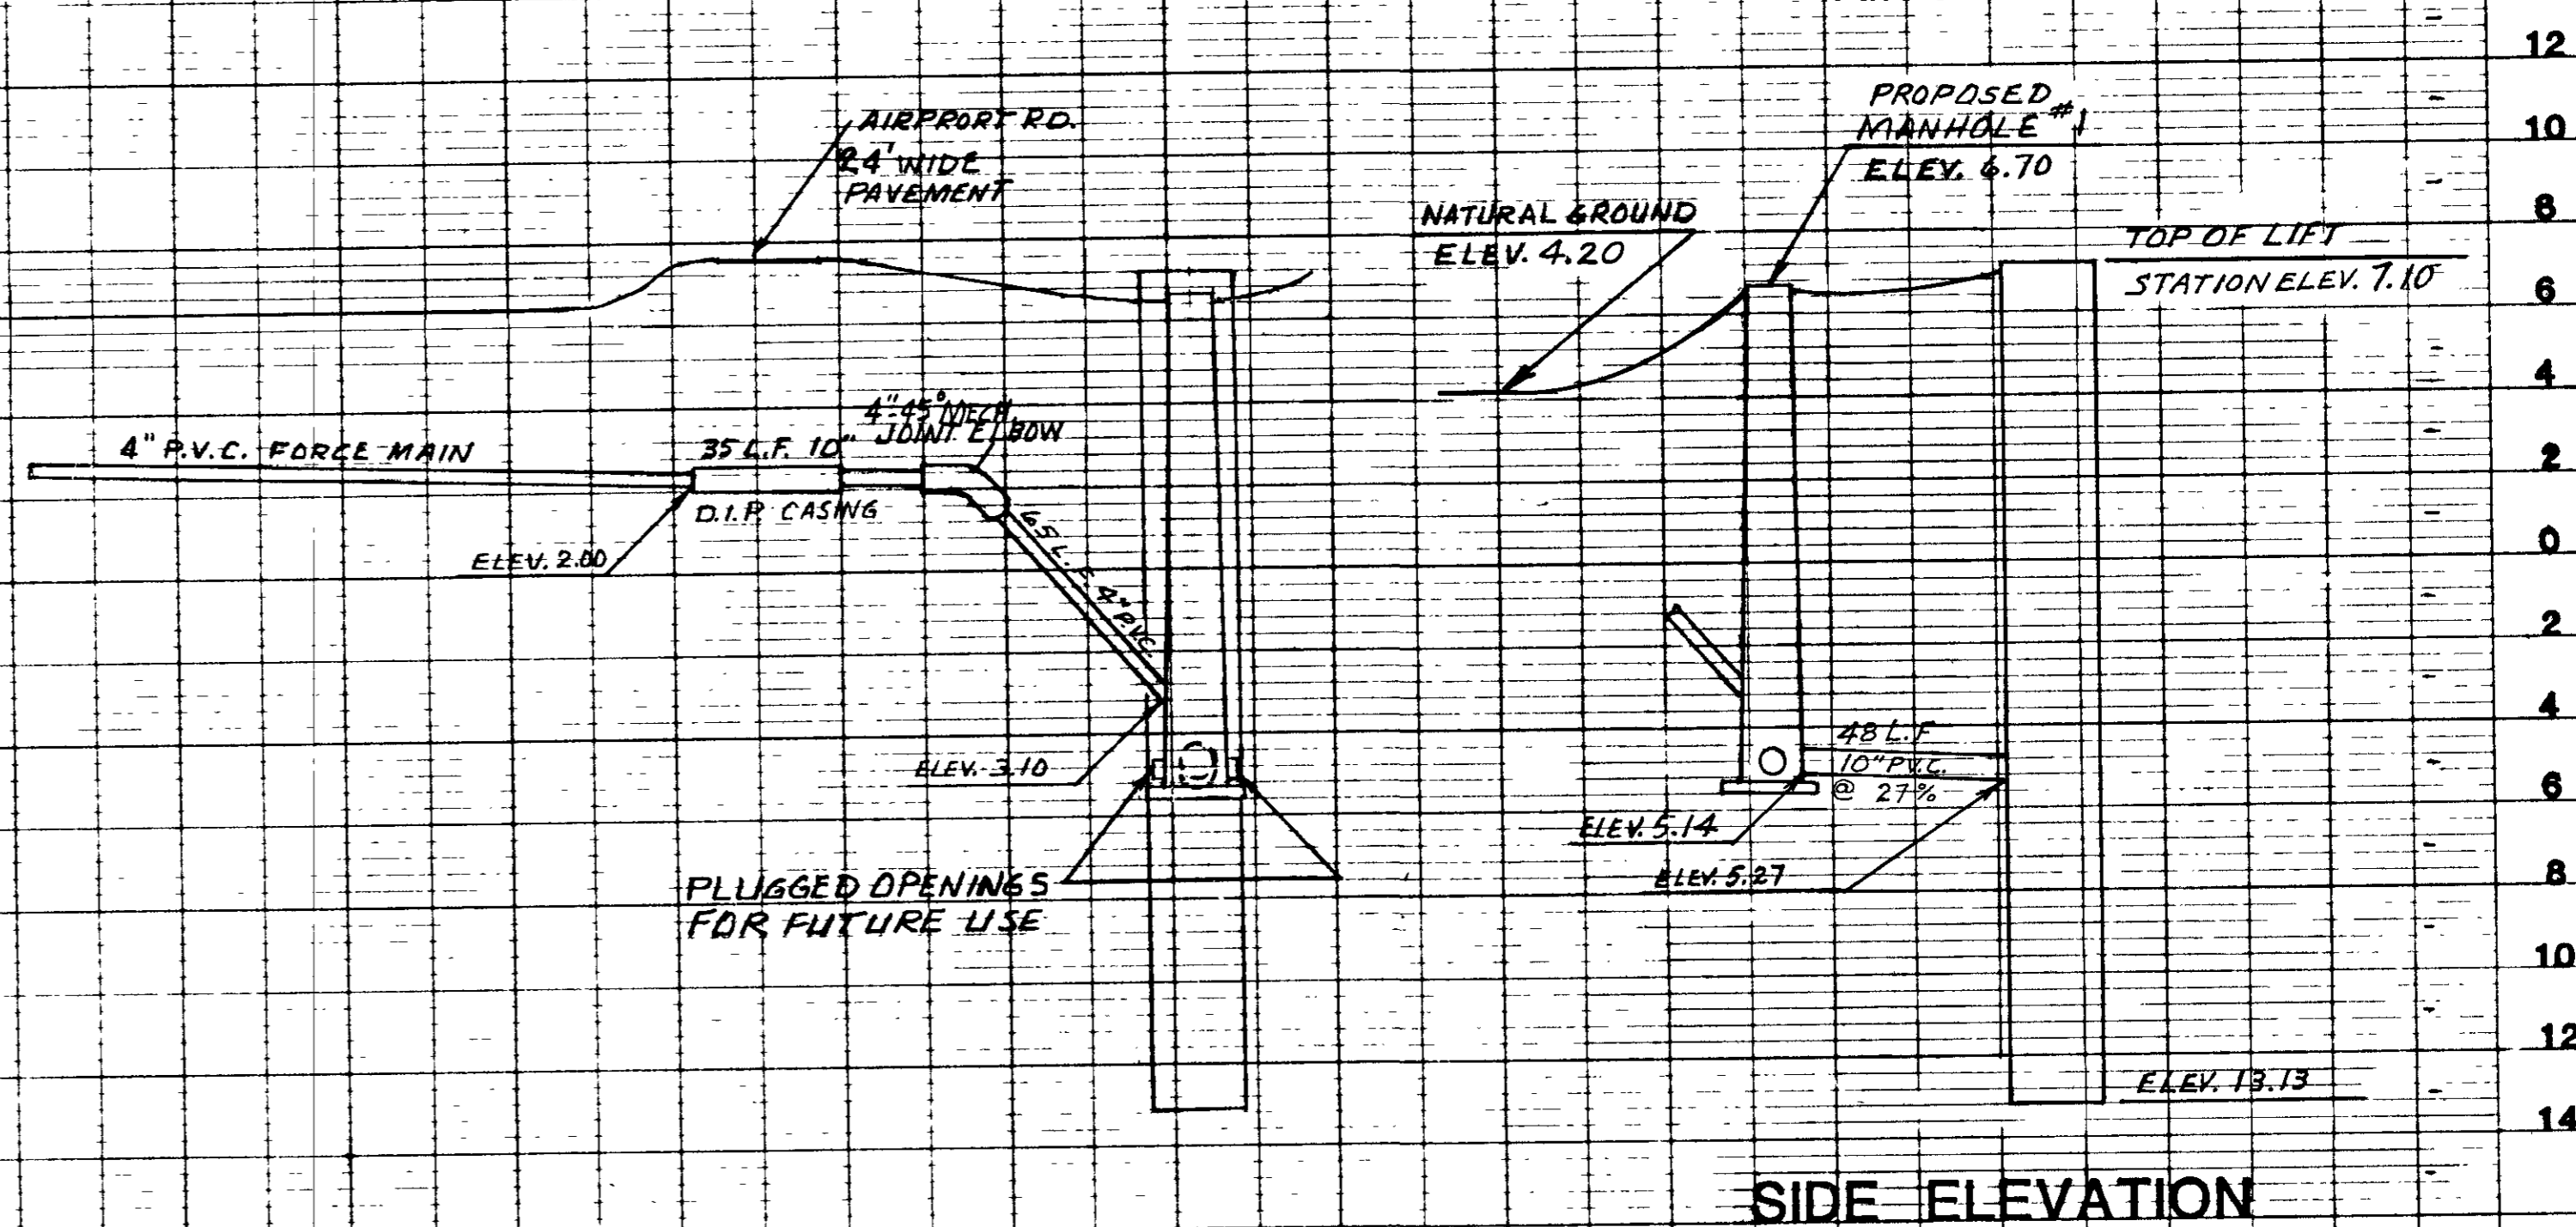
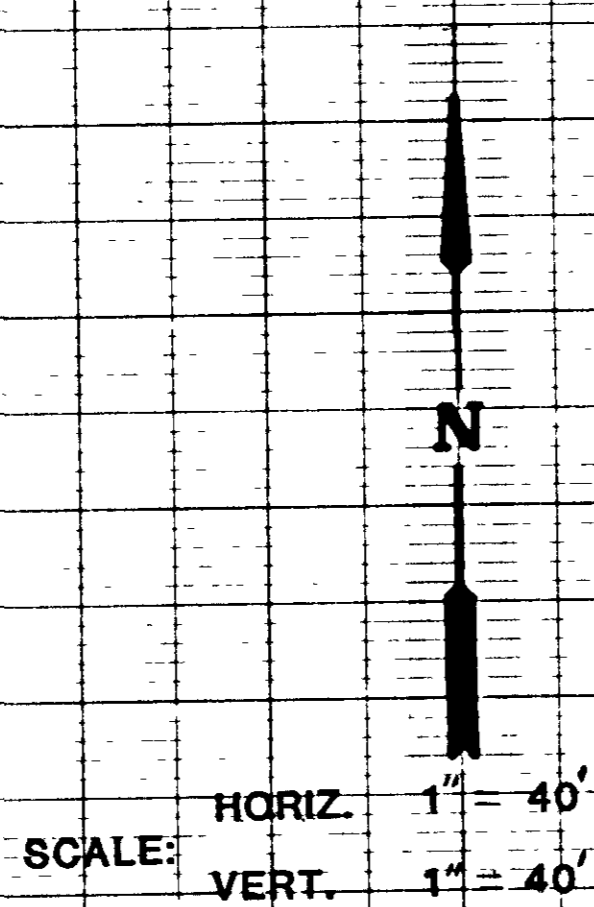


SEWAGE FROM THE PUBLIC SAFETY BUILDING. FORCE MAIN & LIFT STATION

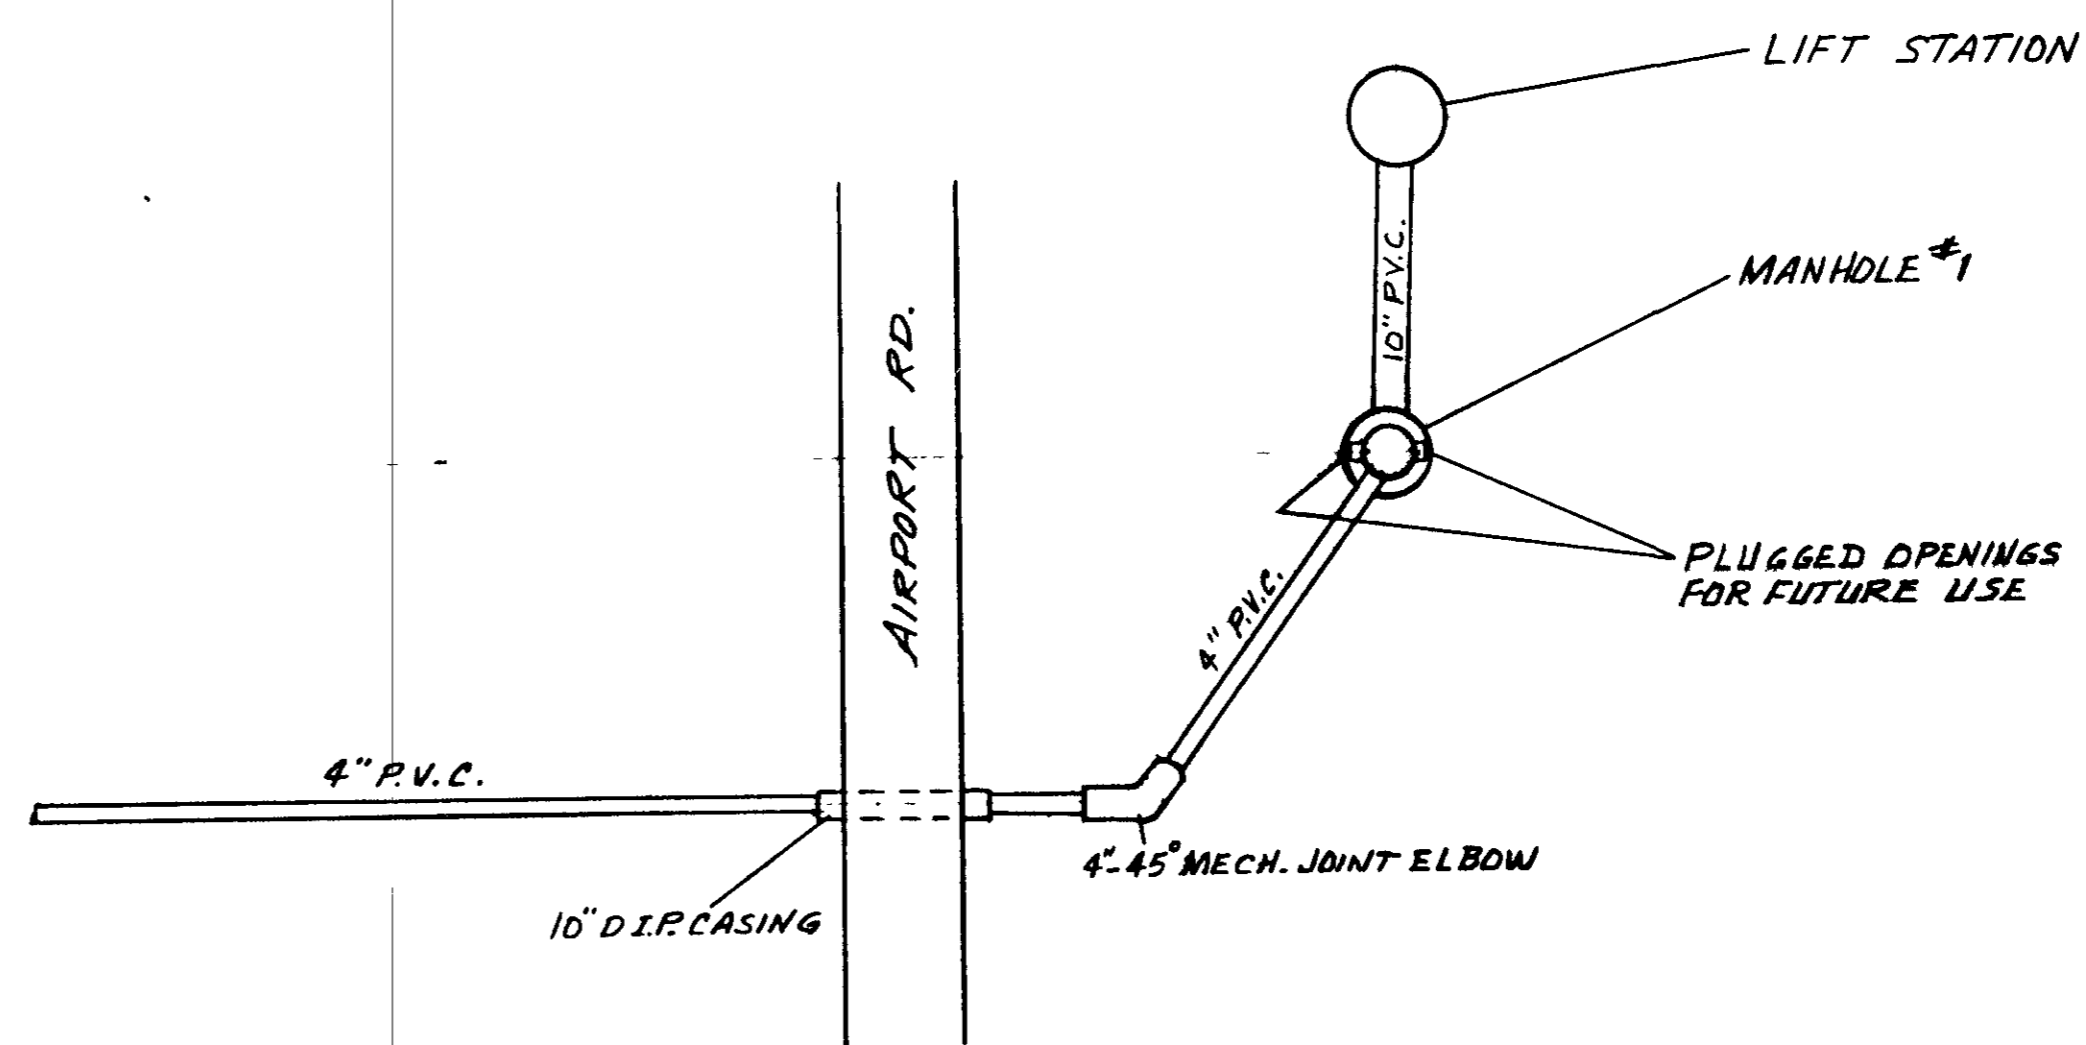

SIDE ELEVATION

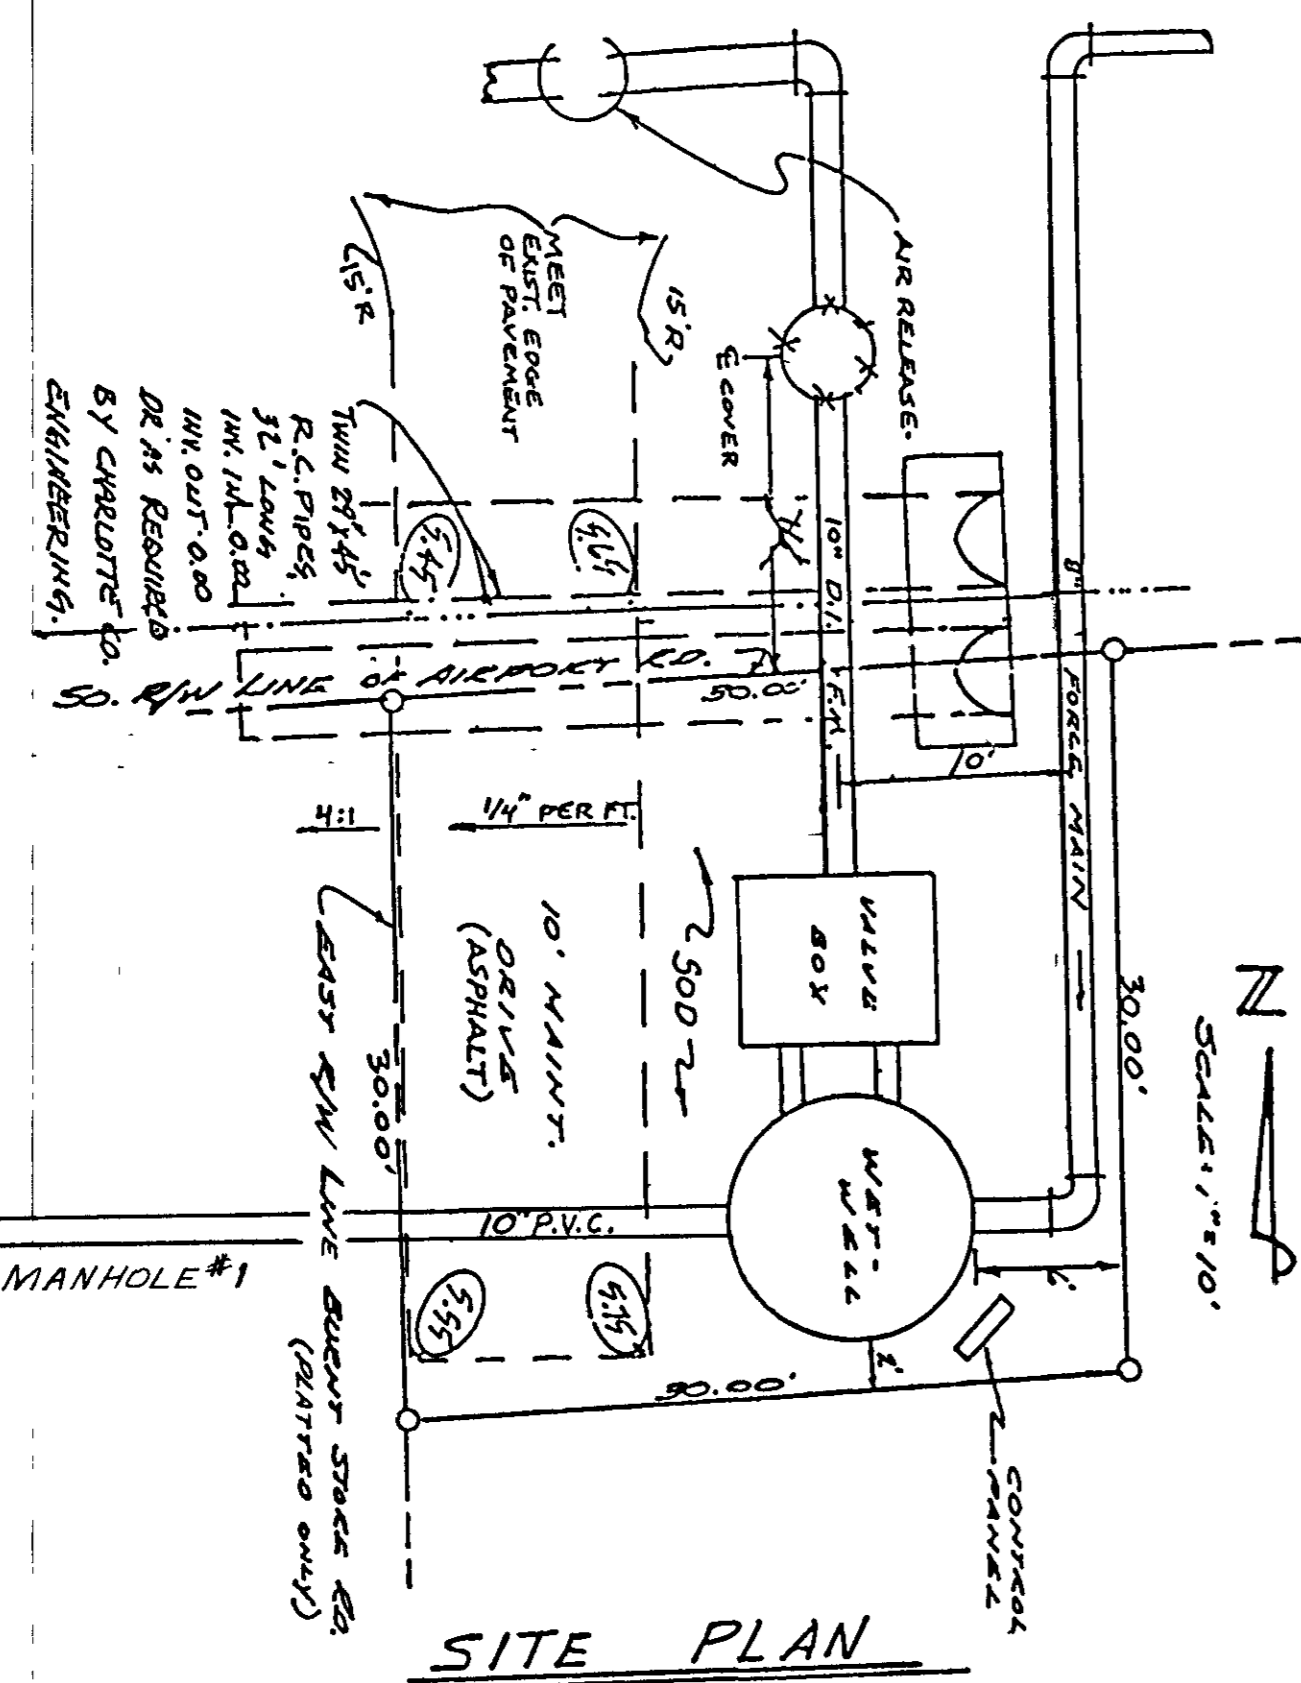