



DETAIL PLAN 2300 GALLON TANK (TRAP)

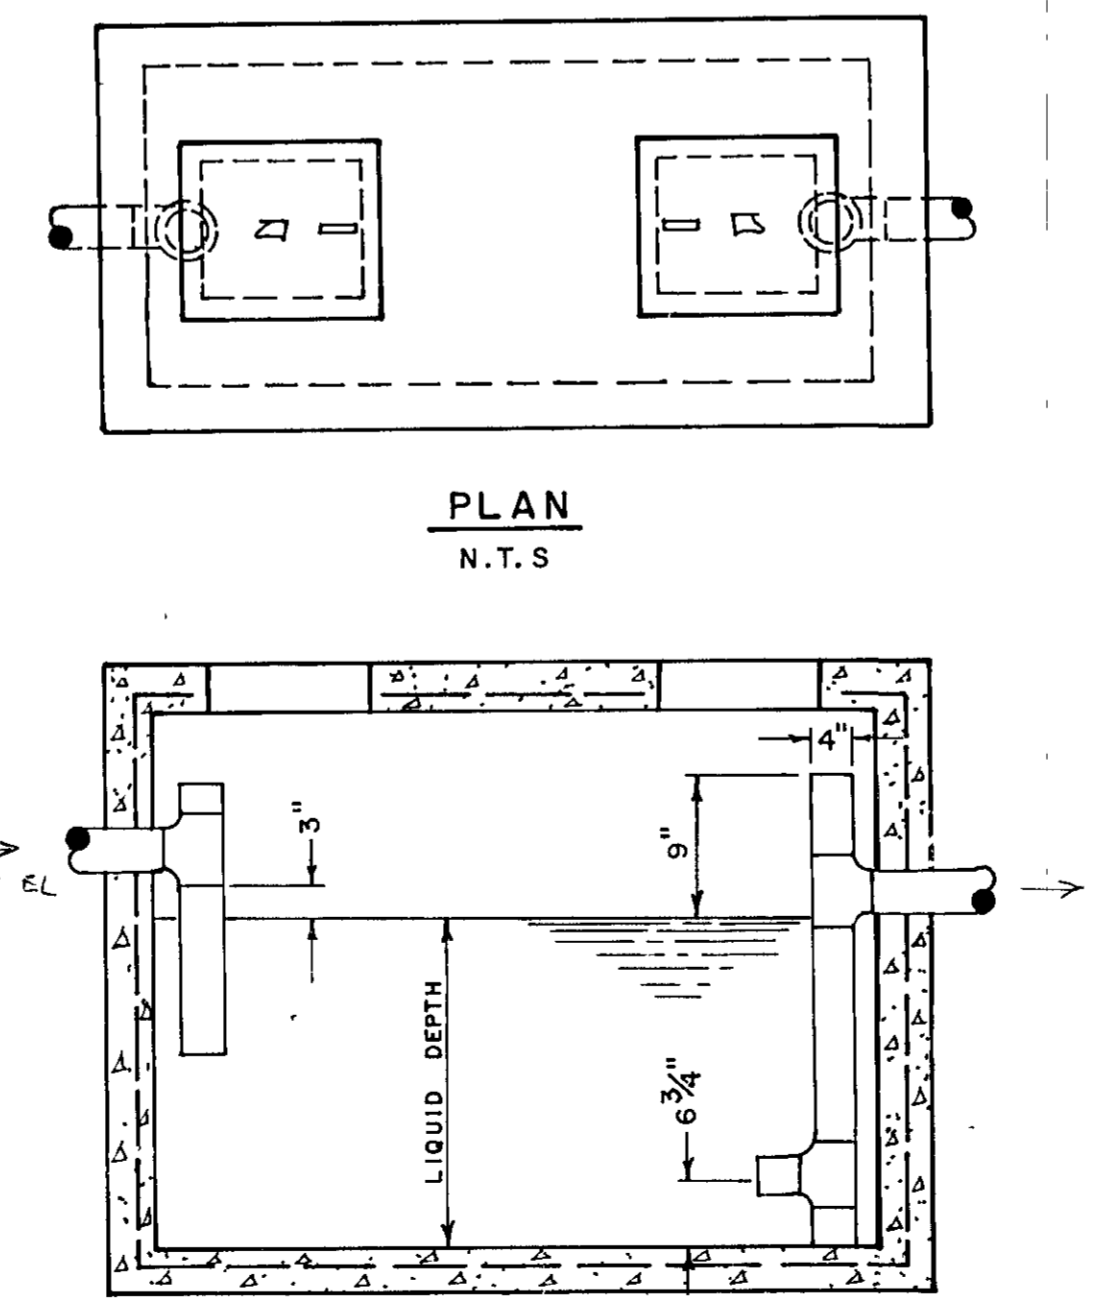


GREASE TRAP DETAIL

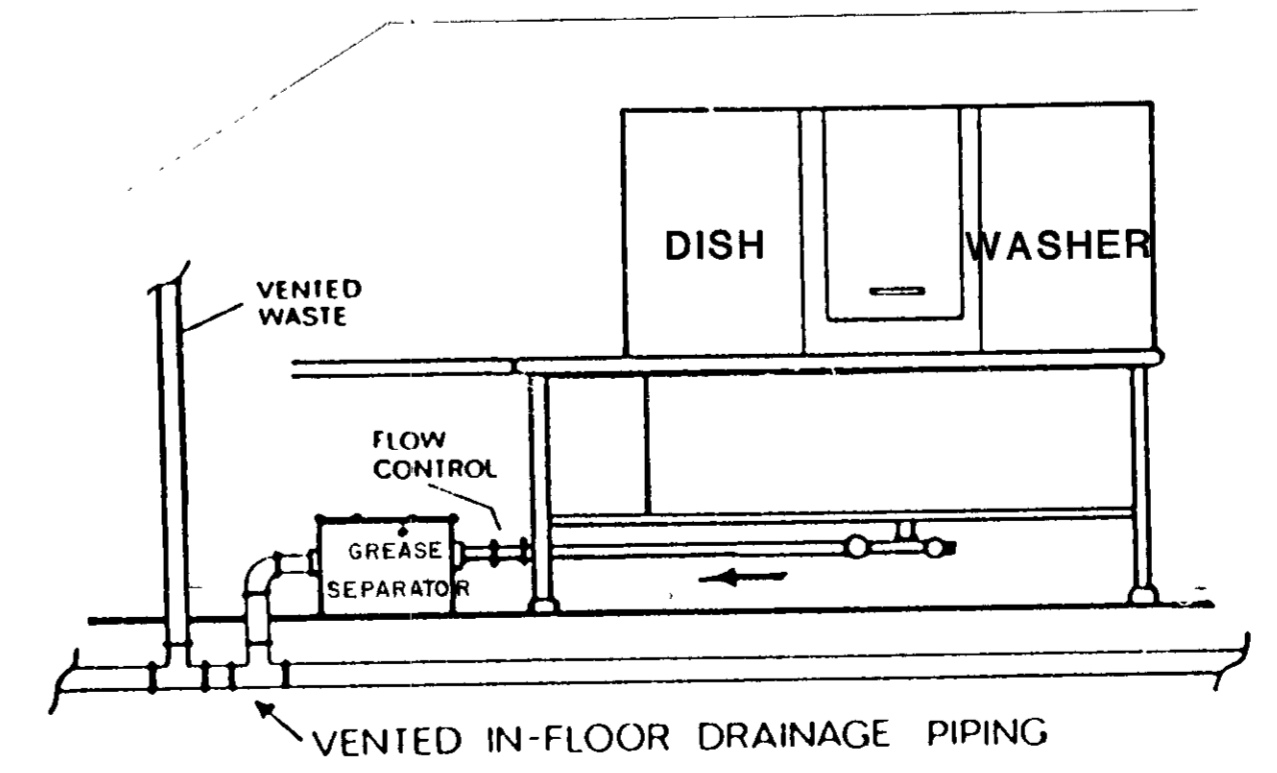

THERMACO BIG DIPPER MODEL #350

- PLUMBING SYMBOLS**
- SOIL WASTE ————
 - GREASE PIPING — GR ————
 - CLEANOUT ————
 - VENT PIPING ————


COUNTY OF CHARLOTTE
 COUNTY ENGINEERING DEPARTMENT
 PUNTA GORDA, FLORIDA
SANITARY WASTE IMPROVEMENT PLANS FOR SHERIFF DEPARTMENT
 PUNTA GORDA, FLORIDA
 SCALE AS SHOWN
 DES BY
 DRW BY B. P.
 CHK BY H. S.
 SURVEYED BY
 APPROVED BY
 DATE
 SHEET 2 OF 3
 DRAWING No **825**
 JOB No