




Land Information Section

CHARLOTTE COUNTY

Subdivision of Cleveland

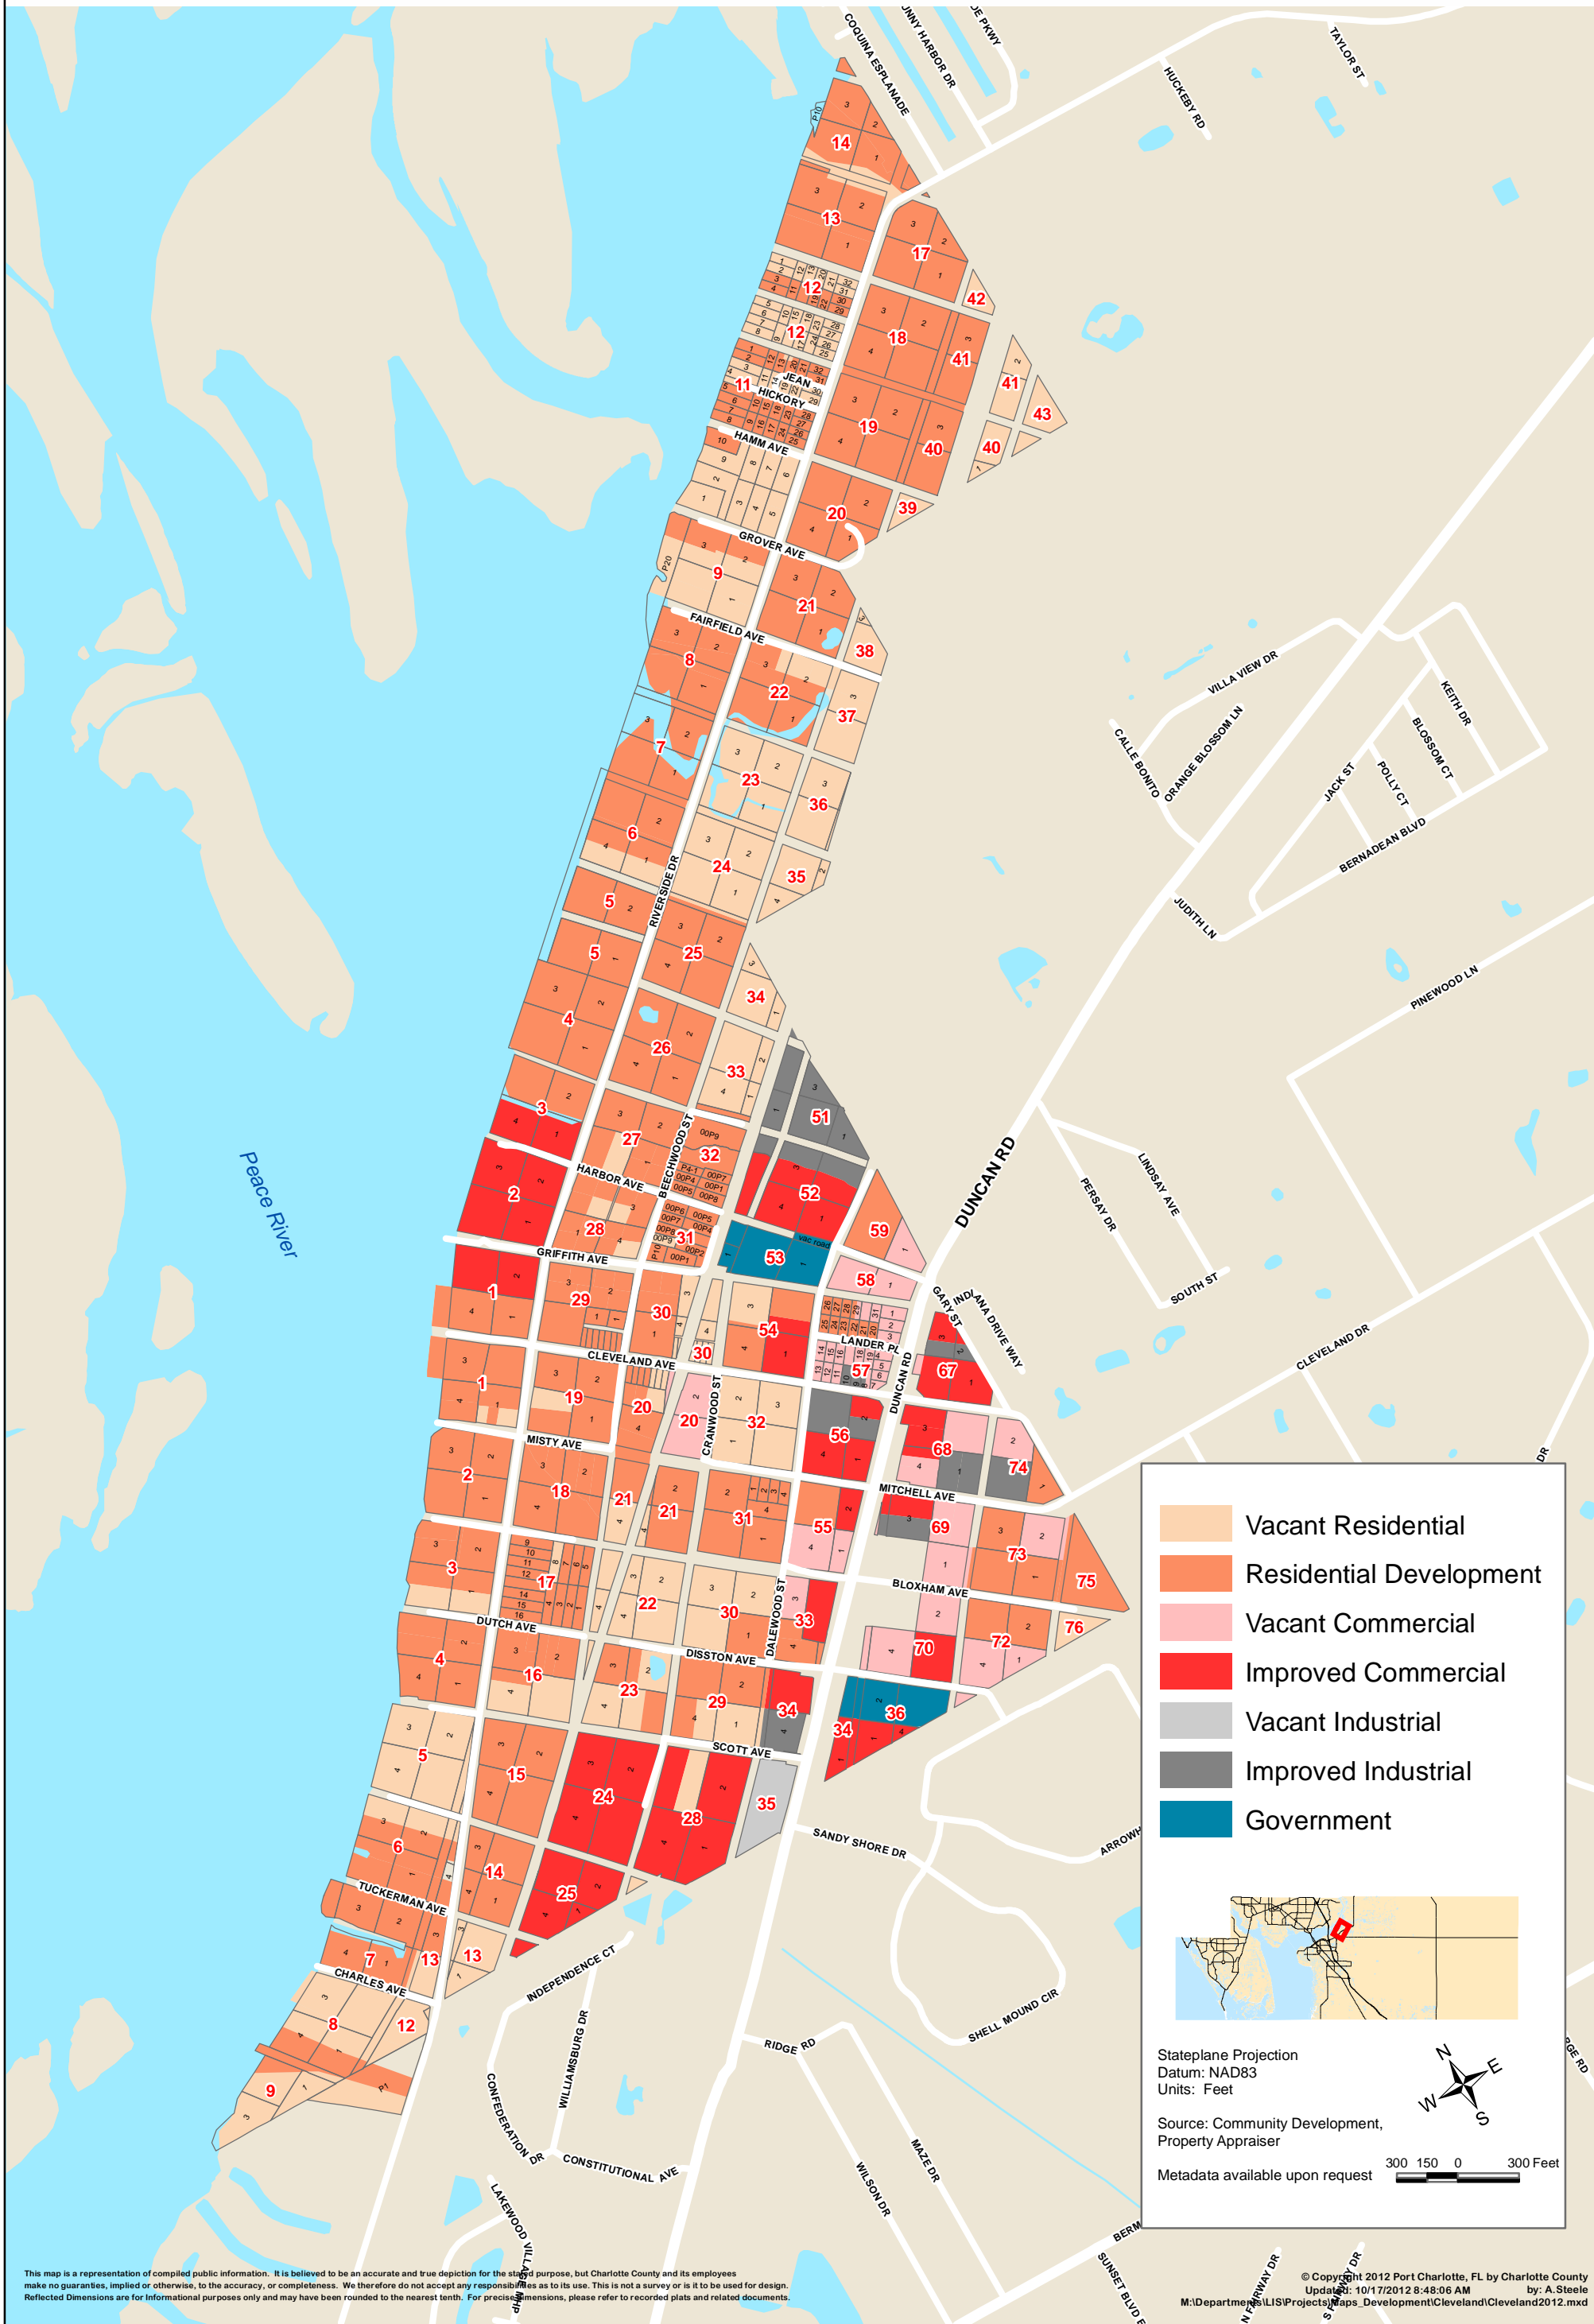

This map is a representation of compiled public information. It is believed to be an accurate and true depiction for the stated purpose, but Charlotte County and its employees make no guarantees, implied or otherwise, to the accuracy, or completeness. We therefore do not accept any responsibility as to its use. This is not a survey or is it to be used for design. Reflected Dimensions are for informational purposes only and may have been rounded to the nearest tenth. For precise dimensions, please refer to recorded plats and related documents.

- Vacant Residential
- Residential Development
- Vacant Commercial
- Improved Commercial
- Vacant Industrial
- Improved Industrial
- Government

Stateplane Projection
Datum: NAD83
Units: Feet

Source: Community Development,
Property Appraiser

Metadata available upon request

300 150 0 300 Feet

