


FLORIDA DEPARTMENT OF ENVIRONMENTAL PROTECTION
CERTIFIED CORNER RECORD

N17

CORNER DESCRIPTION:

S. W. corner of Section 14
Twp 40 S., Rge 21 E.
Tallahassee Base Meridian,
CHARLOTTE County(s), Florida.

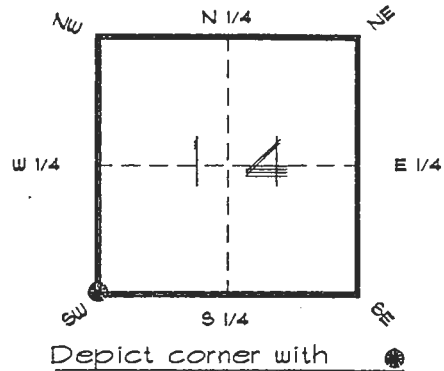

MONUMENTATION DESCRIPTION:

Describe original monument and accessories, or subsequent restoration. Give sources of information. (If no attempt was made to search for the original monument and accessories, this information is not necessary.)

Description of corner evidence found:

4"x4" CHARLOTTE COUNTY SURVEY DEPT. CONCRETE MONUMENT THAT WAS SET IN FEB. 1993 BY DOUBLE PROPORTION OF DISTANCES SHOWN ON PORT CHARLOTTE BOUNDRY MAP FOR T. 40 S. / R. 21 E. PREPARED IN OCT. 1966 FOR GENERAL DEVELOPEMENT CORP. BY JAMES E. CLARK. THIS BOUNDRY MAP ESTABLISHED THE POSITION OF THIS CORNER BY DOUBLE PROPORTION FROM PUBLIC LAND CORNERS FOUND AT THAT TIME.

HORIZONTAL POSITION INFORMATION (if determined):

Latitude 26°59'20.12554" N Longitude 82°11'20.71350" W
Y(Northing) 294190.893 m X(Easting) 181231.428 m Zone FL. W.
Convergence -0°05'08.921" Scale factor 0.99994552

Coordinate determination (circle one): Field traverse (GPS)

Horizontal datum (circle one): NAD27 NAD83(1986) NAD83(1990) other (explain)

Order of accuracy as defined in "Standards and Specifications for Geodetic Control Networks" published by the Federal Geodetic Control Committee (circle one):
1st, 2nd, 3rd, class _____

or Minimum Technical Standards (Chapter 21HH-6, F.A.C.) ratio of closure for field data (example 1:10,000), _____ . This does not specify an order of accuracy.

Control point(s) used for survey: CHARLOTTE COUNTY HORIZONTAL CONTROL NETWORK INCLUDES HAYOLINE 2, PLACIDA 2, W260, FUNTPORT, 4 FLGPS 58 AS B ORDER STATIONS.

Comments:

RECEIVED

FEB 27 1995


SURVEY & MAPPING

402IN17

DOC. #

055499

SKETCH:

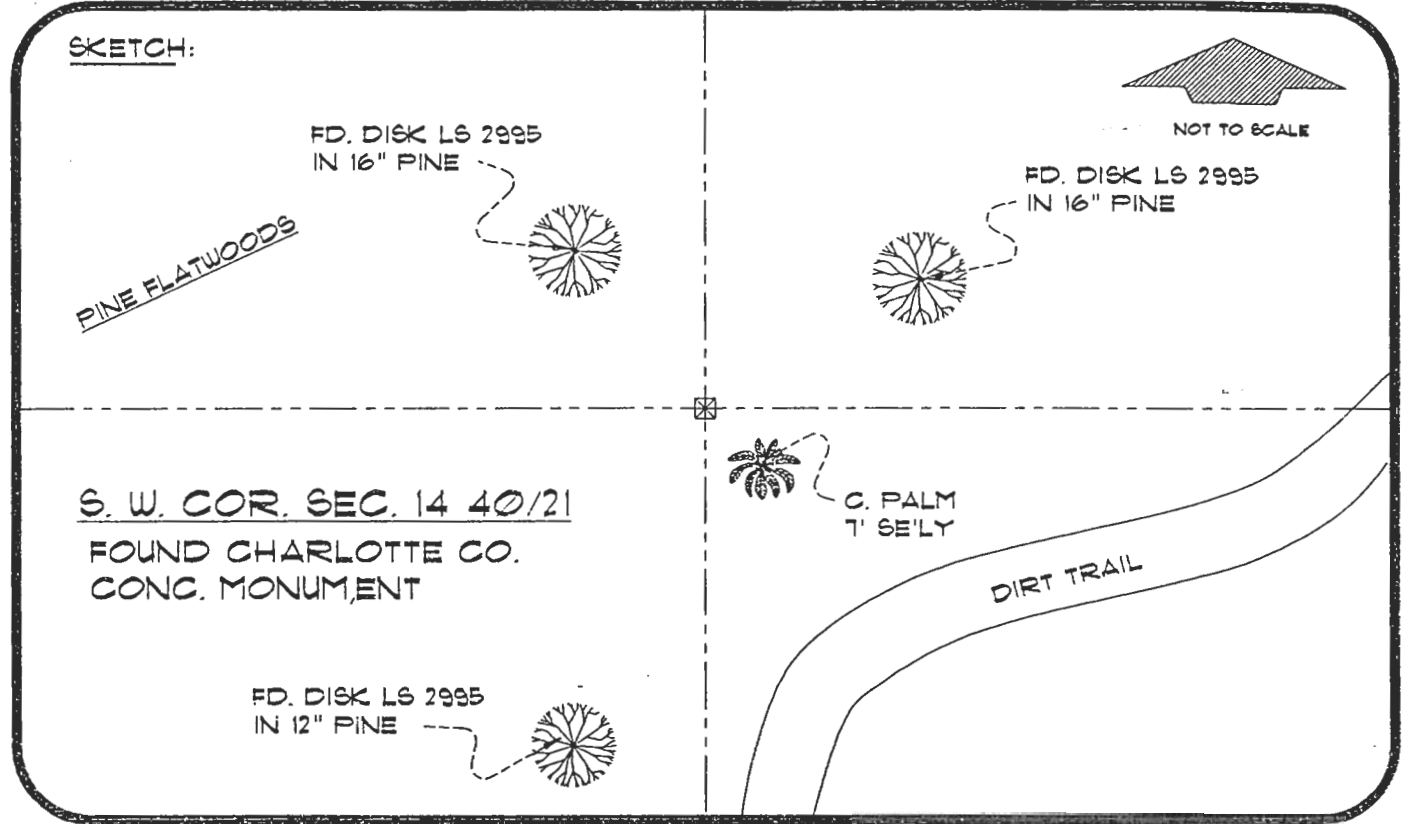

BASIS OF BEARING SOLAR OBSERVATION REFER: FB 273/66

REFERENCE MEASUREMENTS

Description	Bearing	Distance
FD. DISK LS 2995 IN 16" PINE	N 29°30'16" W	31.60'
FD. DISK LS 2995 IN 16" PINE	N 59°16'41" E	37.48'
FD. DISK LS 2995 IN 12" PINE	S 11°54'59" E	88.15'

SURVEYORS CERTIFICATE: I certify the monument and accessories indicated above were field located on DECEMBER 12, 1995

R. Rose

PLS 4260

SIGNATURE

February 22, 1996

DATE

CHARLOTTE COUNTY SURVEY DEPT.

FIRM OR AGENCY

1000 FLORIDA STREET

ADDRESS

PUNTA GORDA, FLA. 33950

CITY

STATE

510
EL JOBEAN



SEND TO:

Department of Environmental Protection
Bureau of Survey and Mapping
3900 Commonwealth Boulevard
Mail Station 105
Tallahassee, Florida 32399

Completeness checked by: *B. Grant*
 Accepted and filed: 3-1-96
 Date
 BLM. - ID. 22151423 D.E.P. USE ONLY