

# FLORIDA DEPARTMENT OF ENVIRONMENTAL PROTECTION

## CERTIFIED CORNER RECORD


079896

DOC. # \_\_\_\_\_

**CORNER DESCRIPTION:**      **MONUMENTATION DESCRIPTION (EVIDENCE FOUND OR METHOD TO SET)**

Depict corner with

Set 4"x4" Concrete Monument Stamped with LB 6940

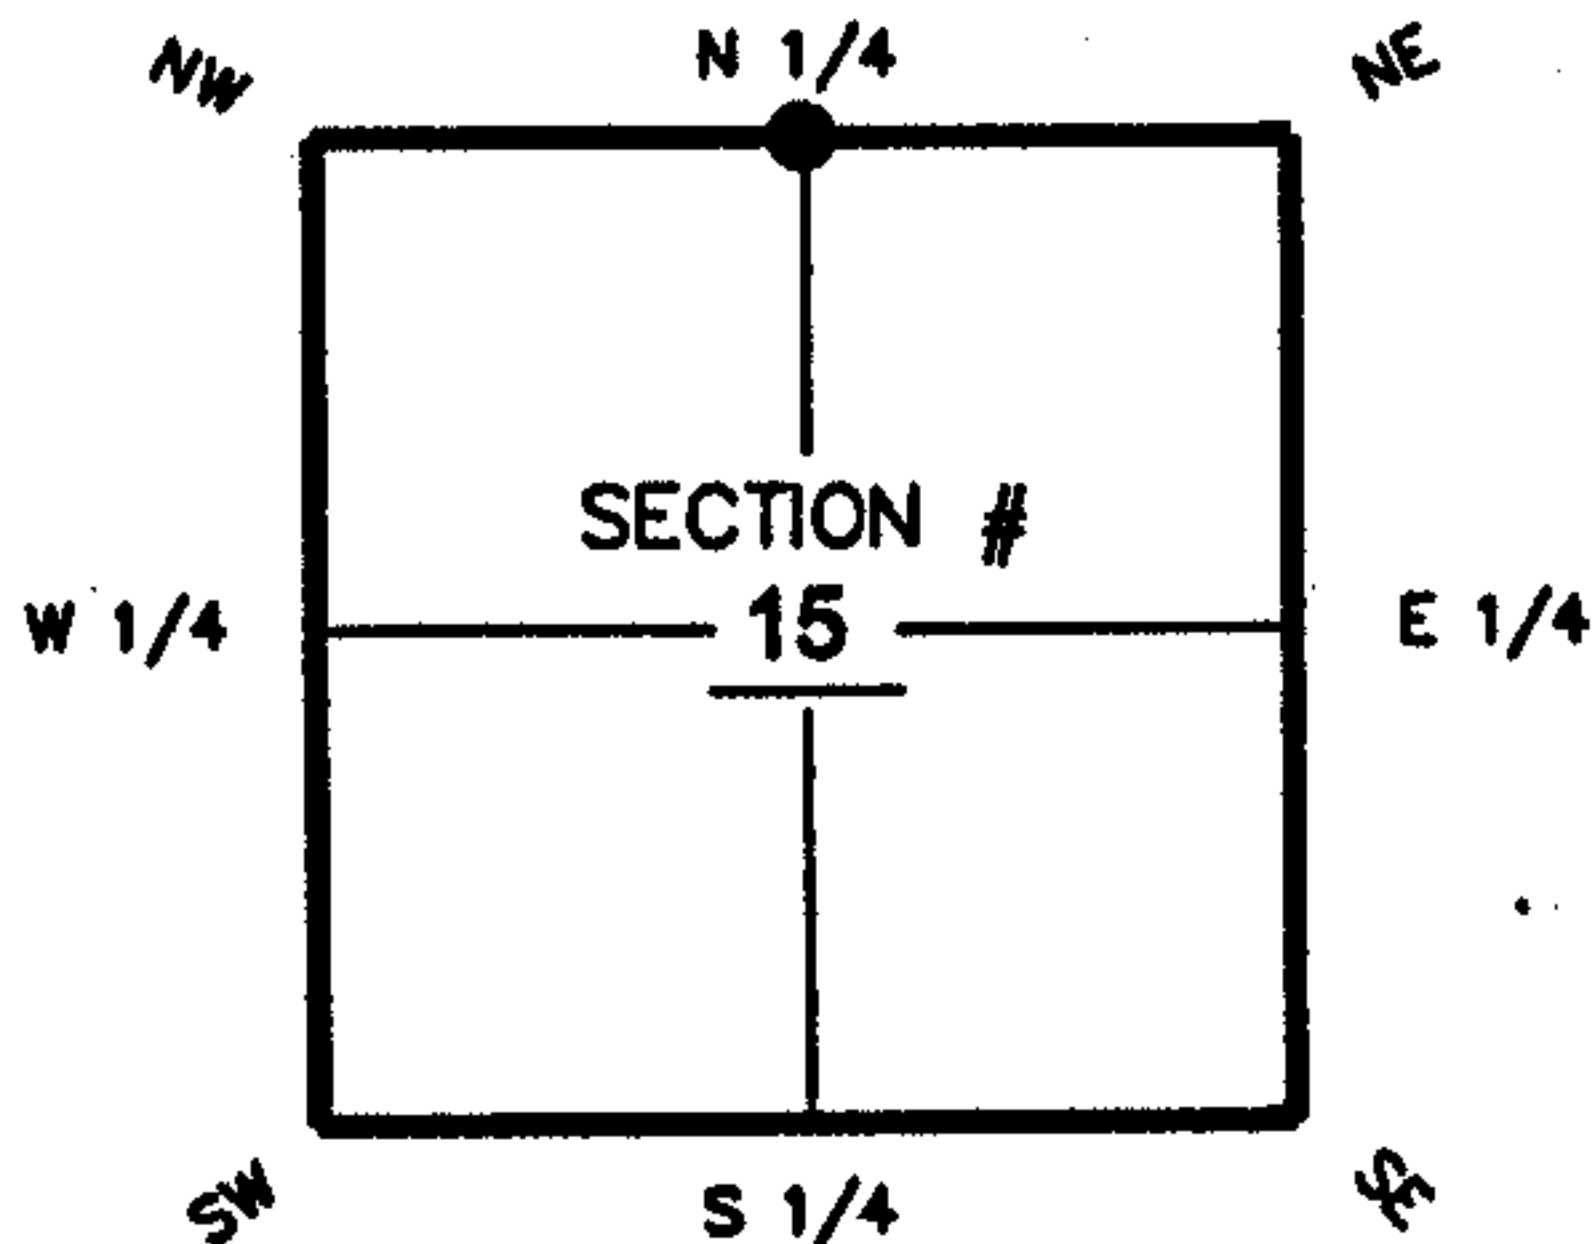


Single Proportion

N 1/4 corner of Section 15  
Twp 40 S, Rge 27 E  
Tallahassee Base Meridian,  
Charlotte County(s), Florida

**HORIZONTAL POSITION INFORMATION ( if determined ):**

Latitude 27-00-15.0230 N Longitude 81-36-14.1595 W  
 Y(NORTHING-Ft.) 970890.785 X(EASTING-Ft.) 785129.627 Zone FL W  
 Convergence 0-10-47.41888568 Scale factor 0.99996024  
 Coordinate determination (circle one):      Field traverse  GPS  
 Horizontal datum (circle one): NAD27    NAD83(1986)     NAD83(1990)    other (explain)  
 Accuracy (circle one):      1st     2nd    3rd    other \_\_\_\_\_

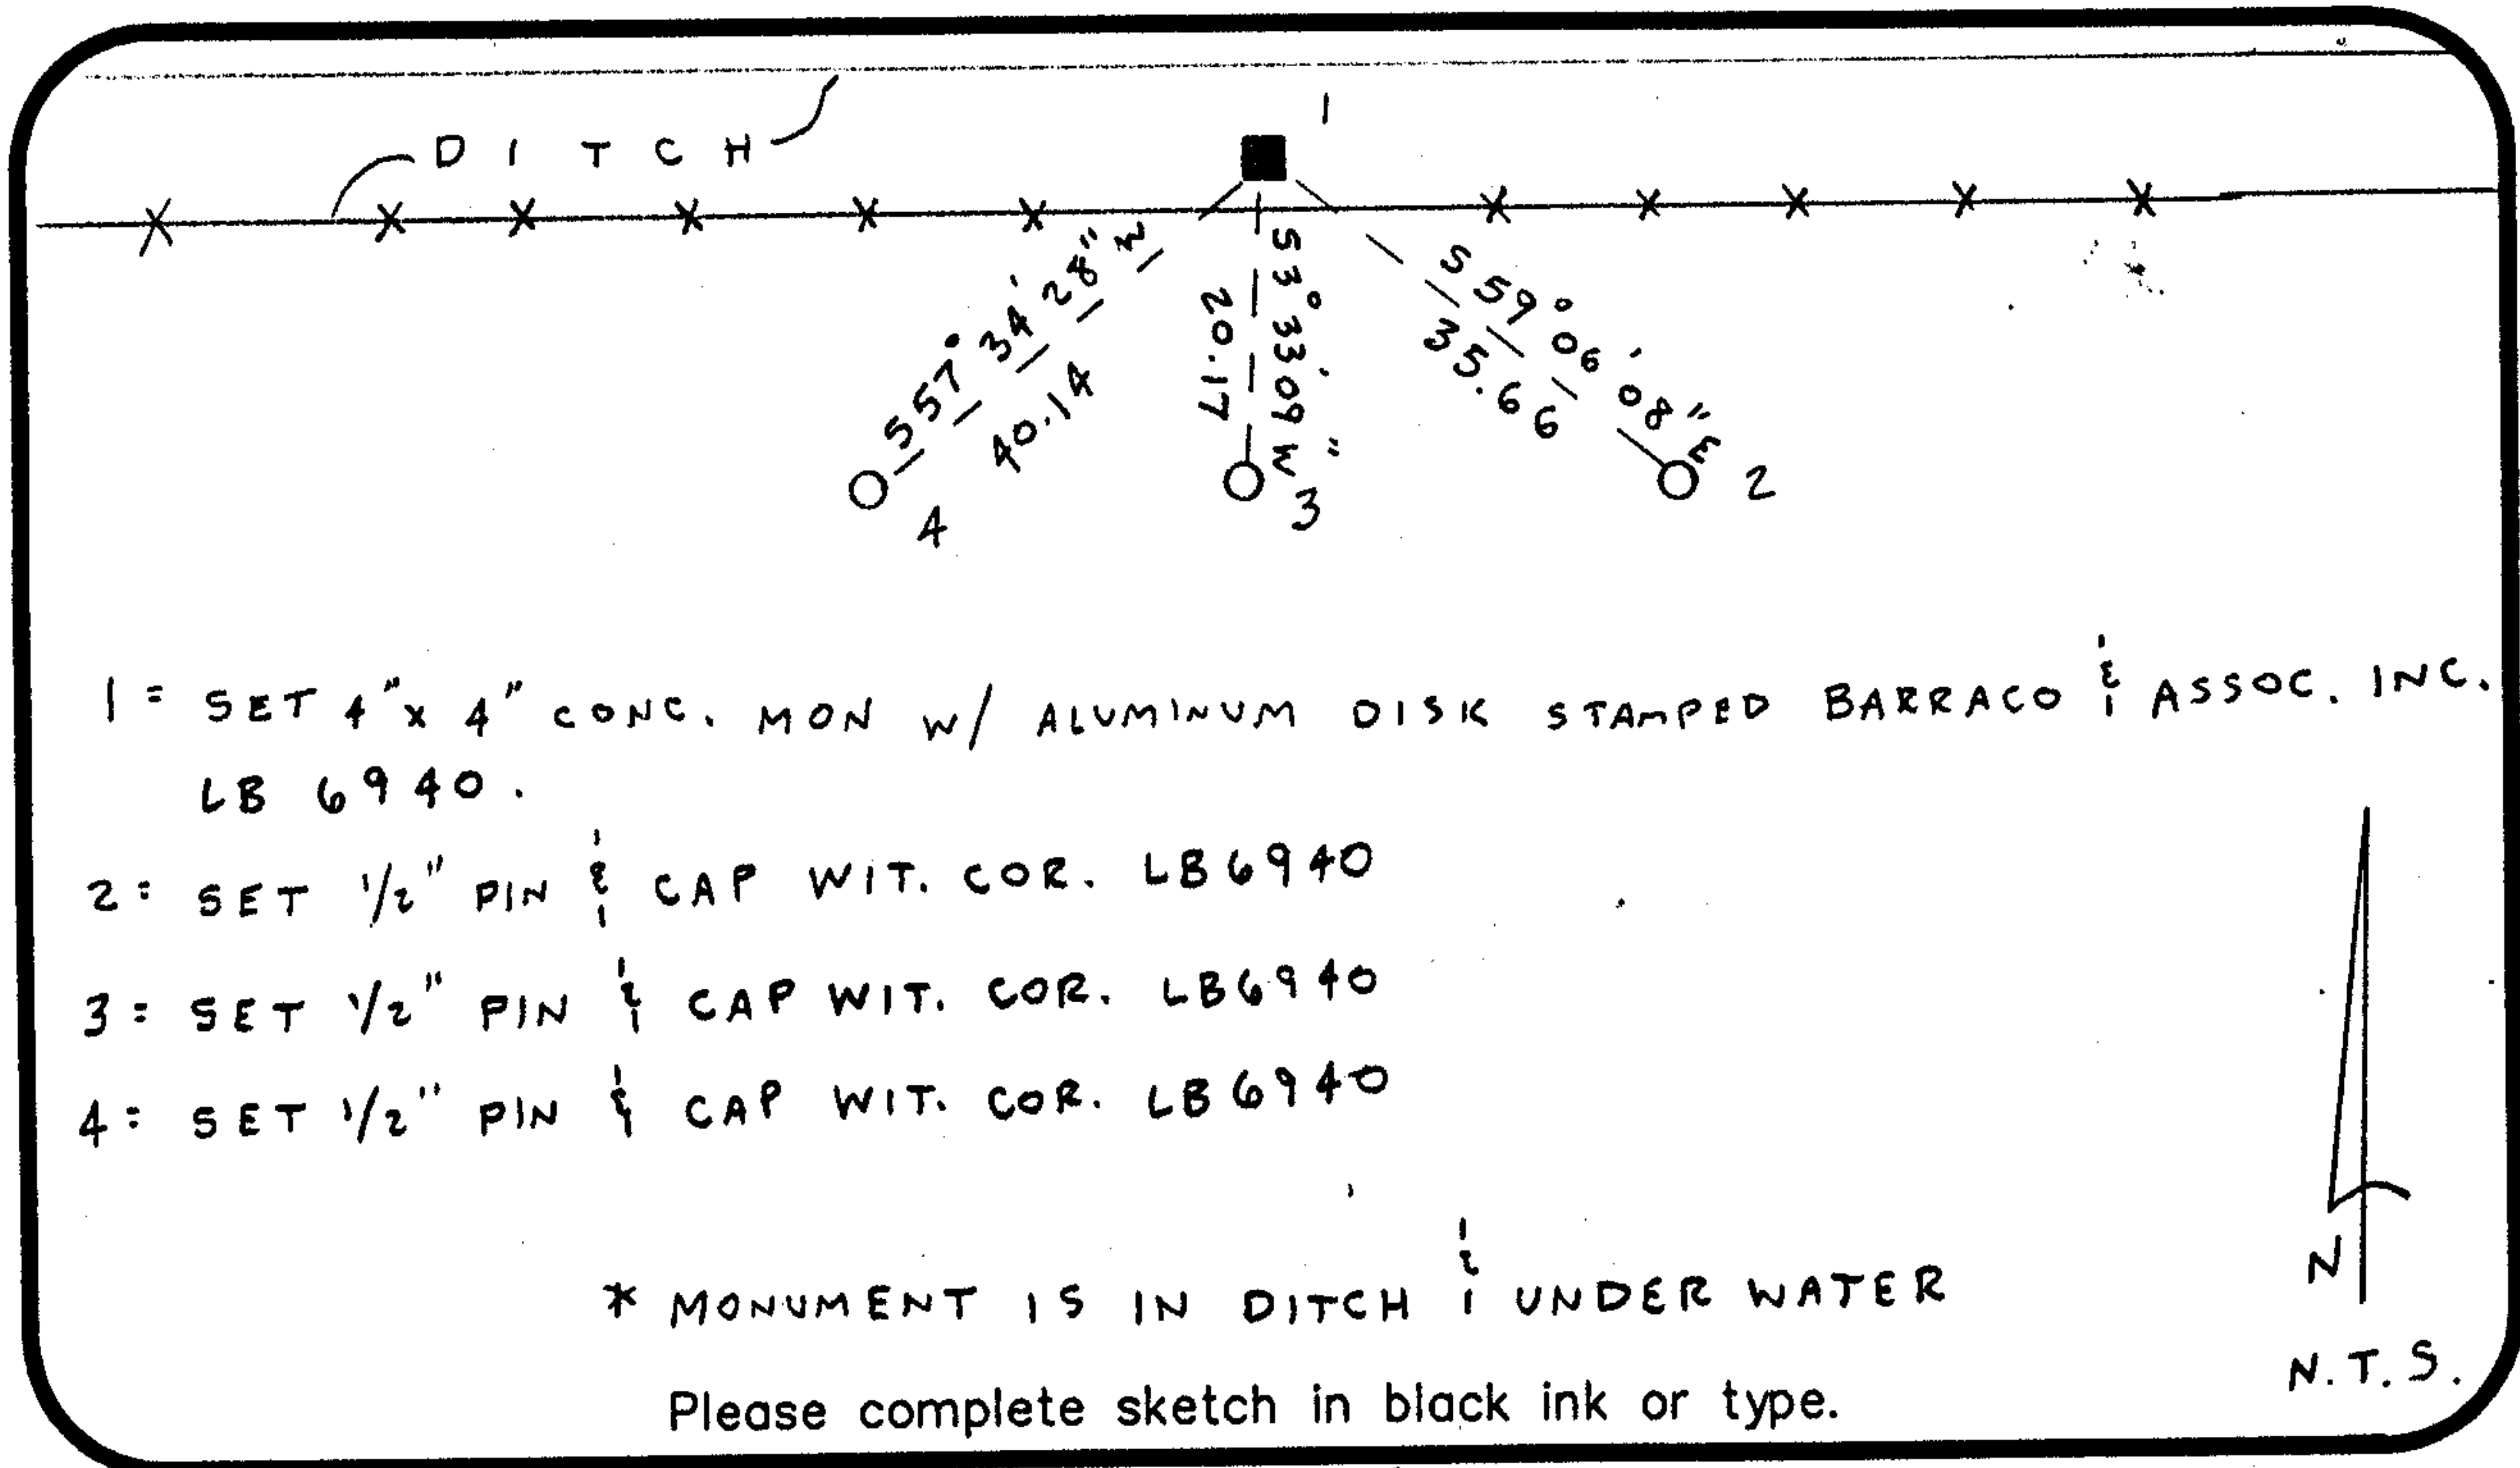

**SURVEYORS CERTIFICATE:**

I certify the monument and accessories indicated above were field located on July 11, 2003

*Sara A. Whittle*      5949  
SIGNATURE      PSM NO.  
 Barraco and Associates, Inc.      LB 6940  
FIRM OR AGENCY      LB NO.  
 2271 McGregor Boulevard  
ADDRESS  
 Fort Myers      FL      33902-2800  
CITY      STATE      ZIP  
 (239) 461-3170      8/11/2003  
PHONE NUMBER      DATE

SEND ORIGINAL TO:  
 Department of Environmental Protection  
 Bureau of Surveying and Mapping  
 3900 Commonwealth Boulevard  
 Mail Station 105  
 Tallahassee, Florida 32399

D.E.P. USE ONLY

Processed: 9-23-2003 CH  
 B.L.M. - I.D. 440 500  
 QUAD - I.D. 2513 Long Island Marsh SE

EMBOSSSED SEAL OVER SIGNATURE