


FLORIDA DEPARTMENT OF ENVIRONMENTAL PROTECTION CERTIFIED CORNER RECORD

079895

DOC. # _____

CORNER DESCRIPTION: **MONUMENTATION DESCRIPTION (EVIDENCE FOUND OR METHOD TO SET)**


Depict corner with Found 3.5"x 3.5" Concrete Monument with Nail in Center

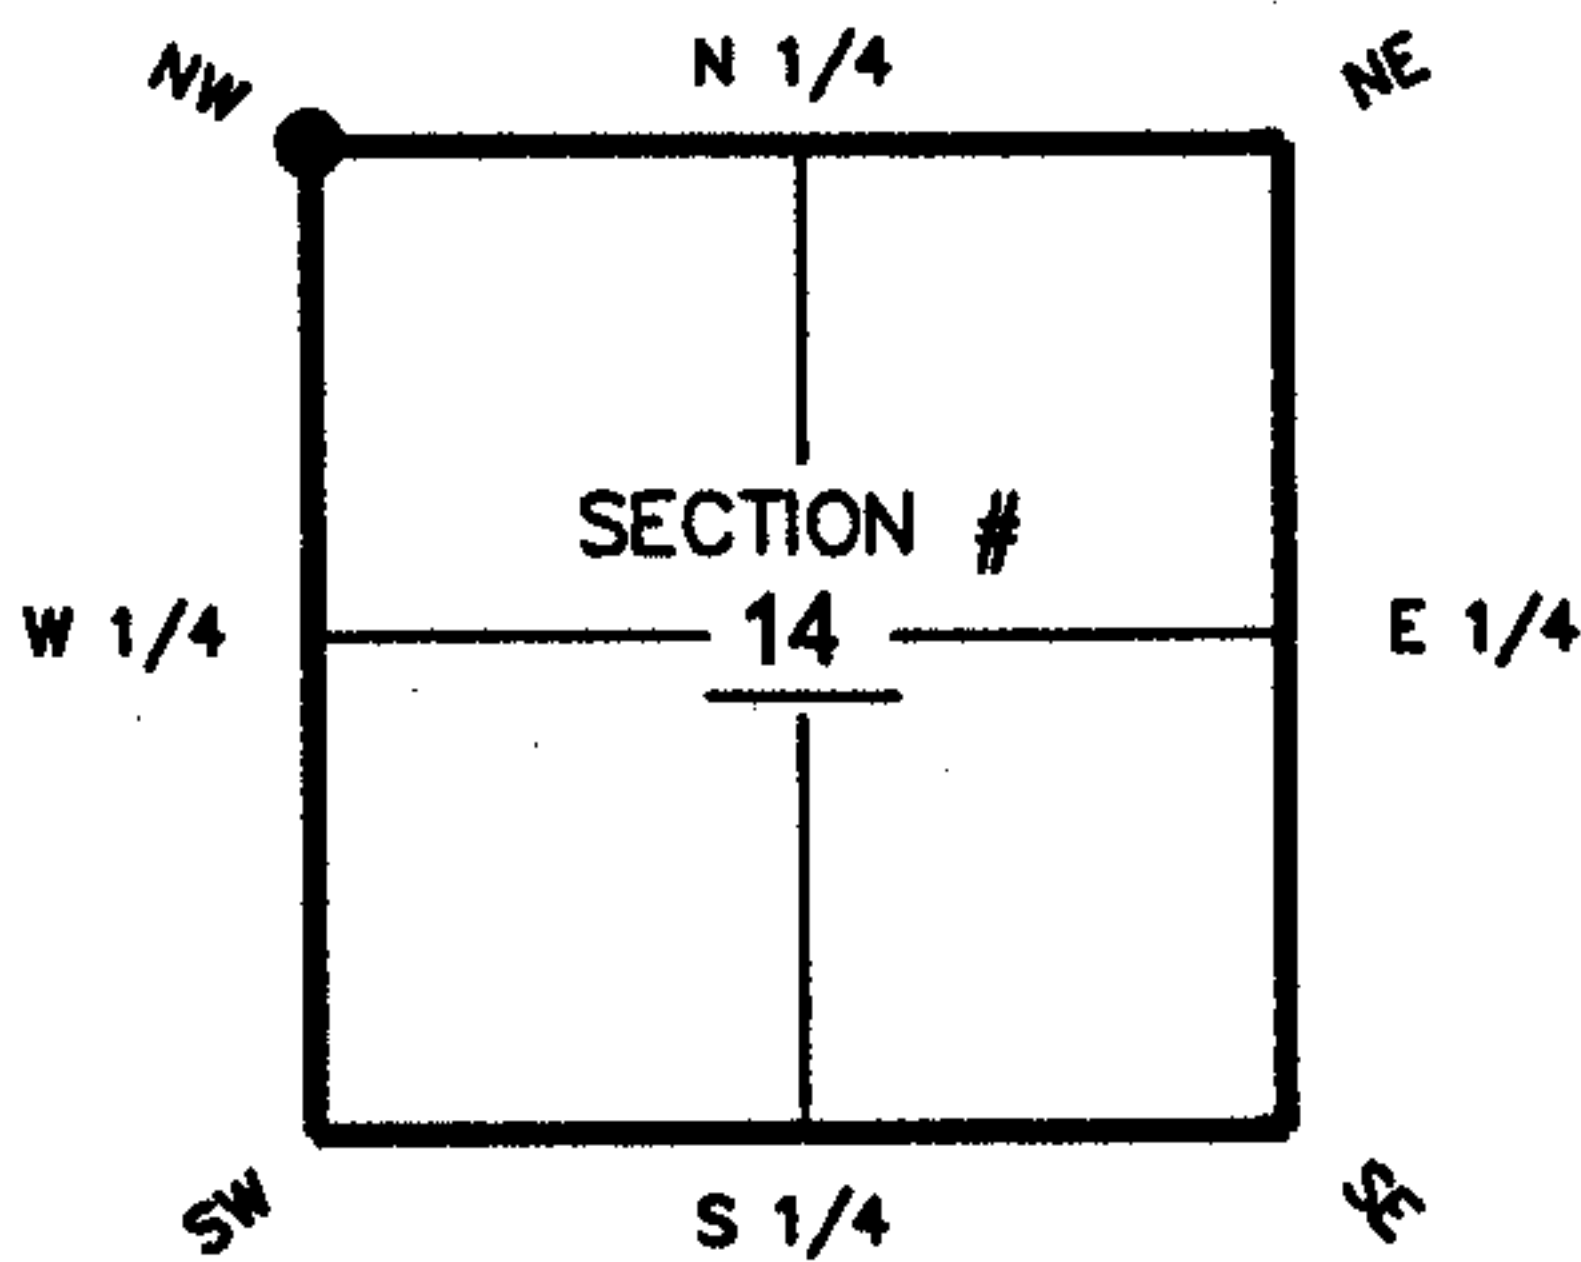

NW corner of Section 14
Twp 40 S, Rge 27 E
Tallahassee Base Meridian,
Charlotte County(s), Florida

HORIZONTAL POSITION INFORMATION (If determined):

Latitude 27-00-15.2394 N Longitude 81-35-44.5059 W
 Y(NORTHING-Ft.) 970921.145 X(EASTING-Ft.) 787811.659 Zone FLW
 Convergence 0-11-00.88514105 Scale factor 0.99996105
 Coordinate determination (circle one): Field traverse GPS
 Horizontal datum (circle one): NAD27 NAD83(1986) NAD83(1990) other (explain)
 Accuracy (circle one): 1st 2nd 3rd other _____

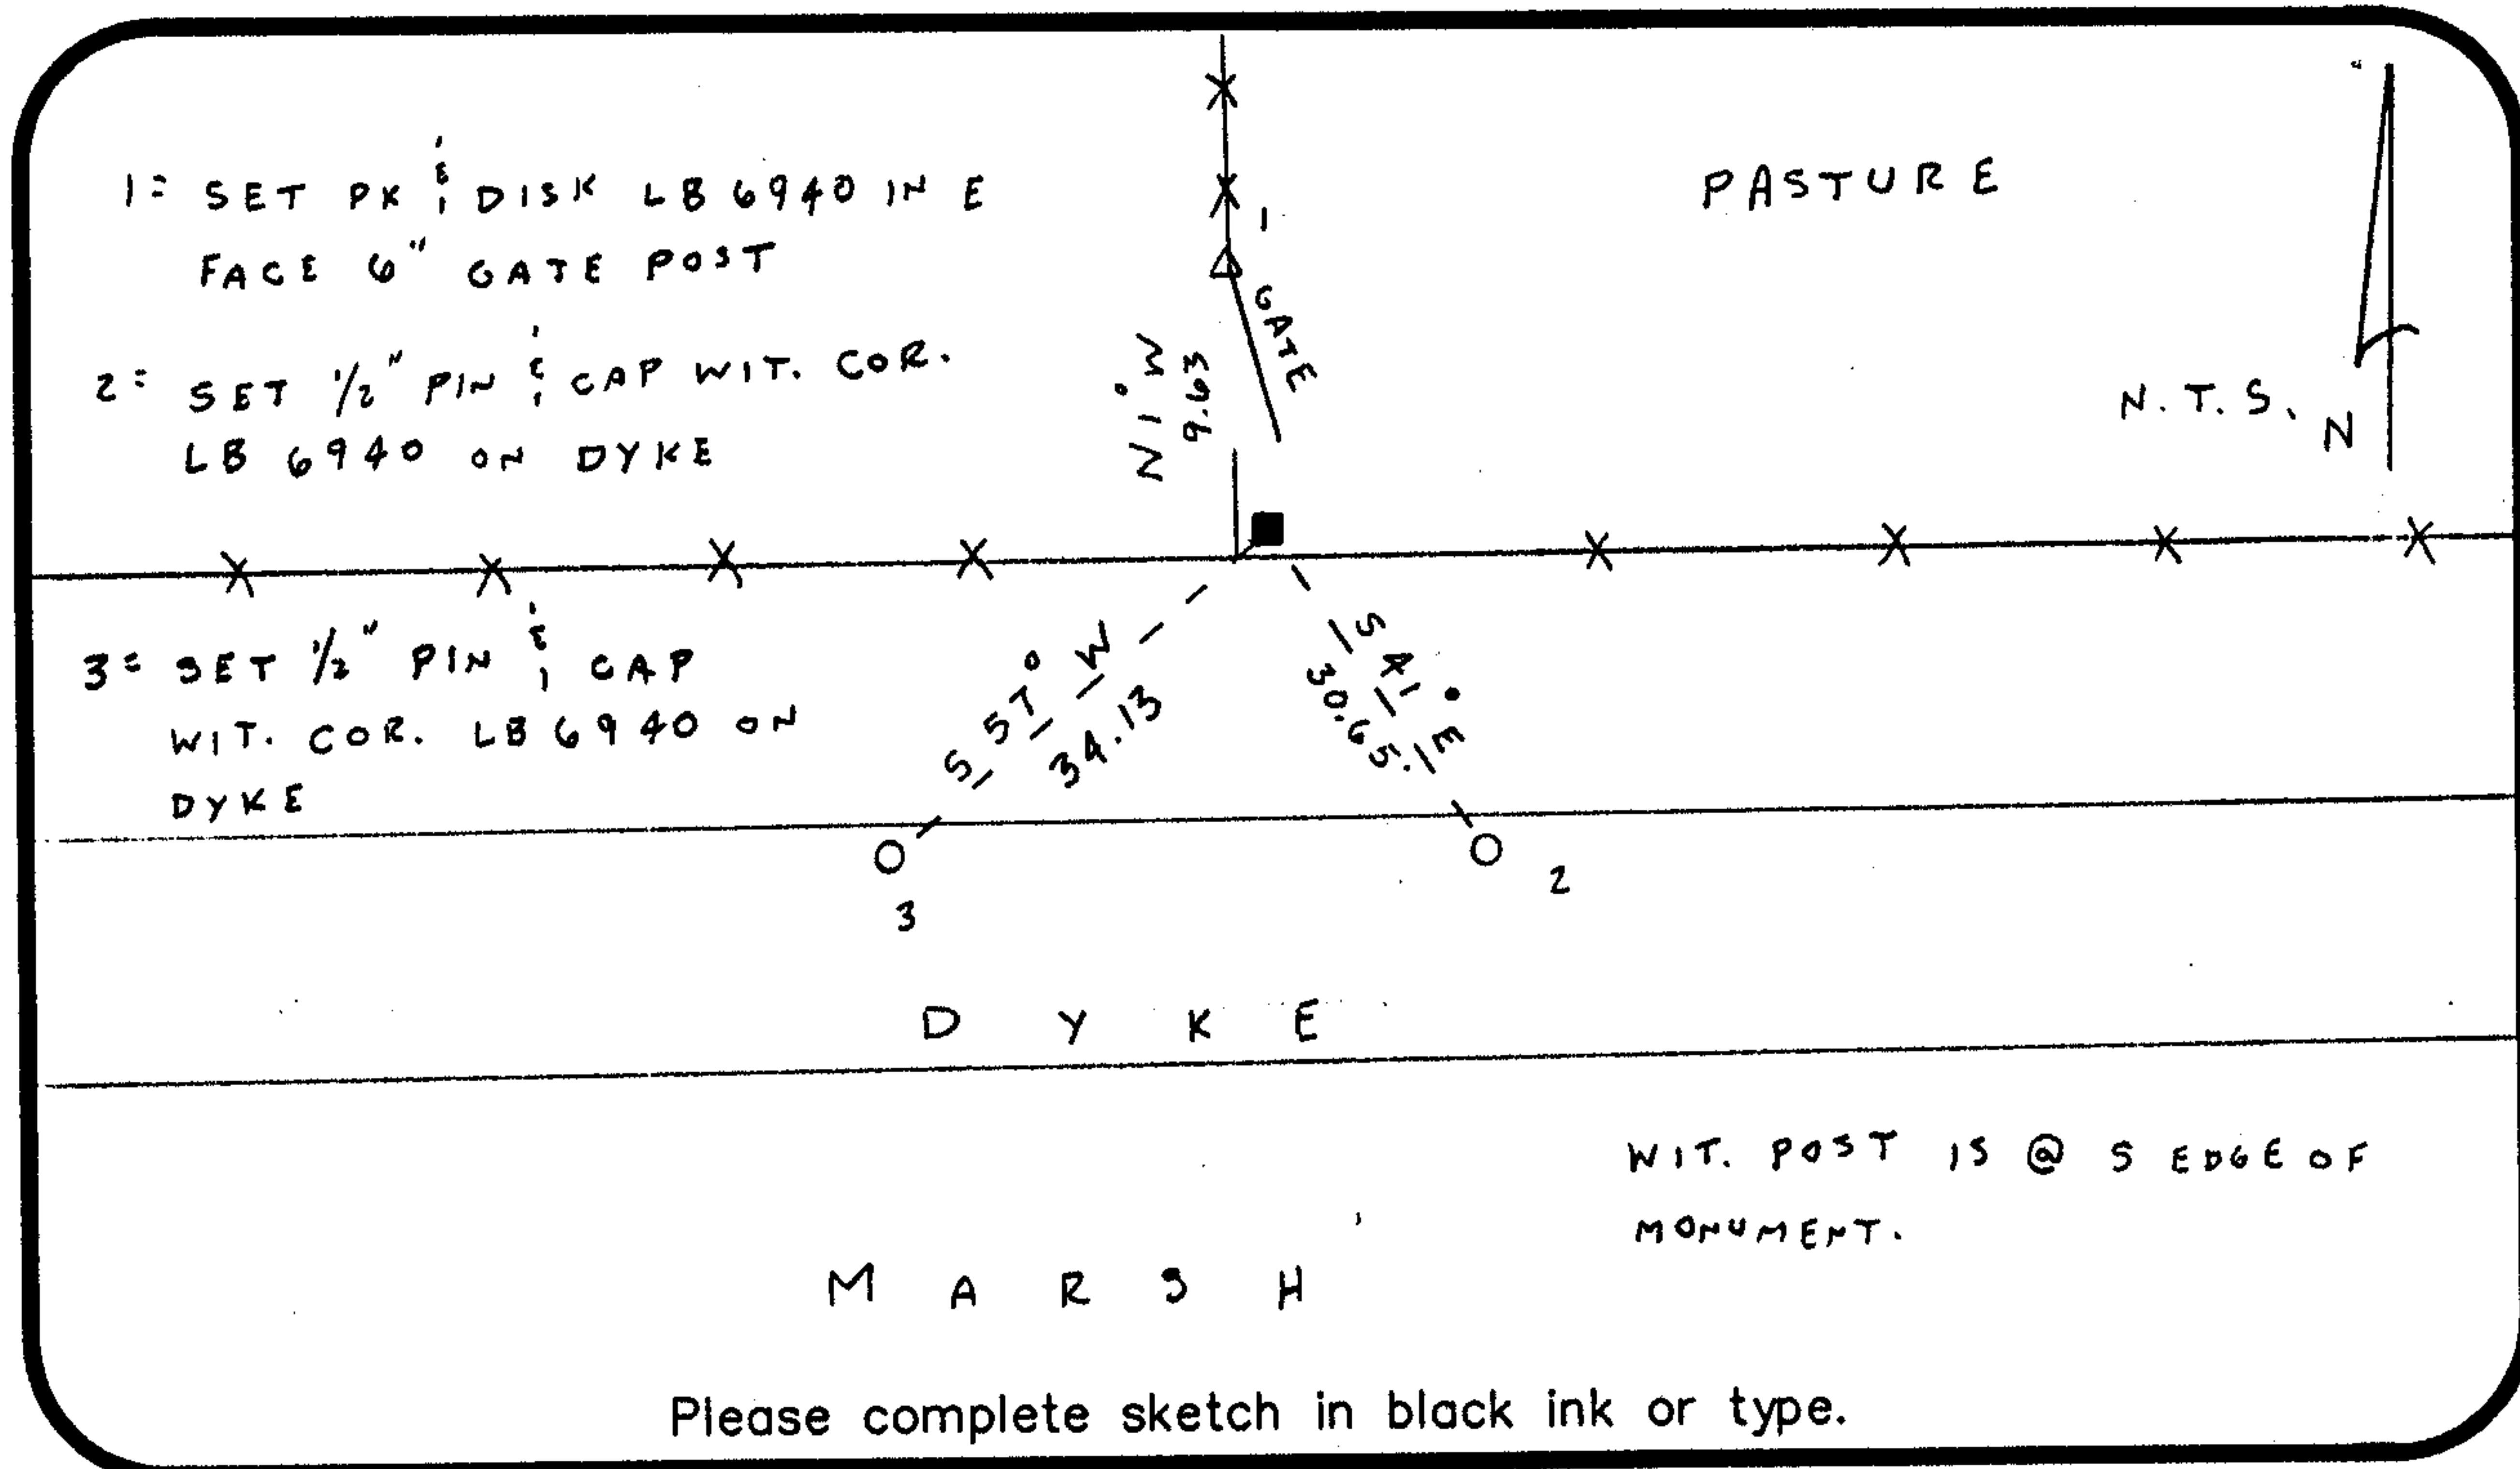

Please complete sketch in black ink or type.

SURVEYORS CERTIFICATE:

I certify the monument and accessories indicated above were field located on July 11, 2003

[Signature] 5949
SIGNATURE PSM NO.
Barraco and Associates, Inc. **LB 6940**
FIRM OR AGENCY LB NO.
2271 McGregor Boulevard
ADDRESS
Fort Myers **FL 33902-2800**
CITY STATE ZIP
(239) 461-3170 **8/11/2003**
PHONE NUMBER DATE

EMBOSSSED SEAL OVER SIGNATURE

SEND ORIGINAL TO:
 Department of Environmental Protection
 Bureau of Surveying and Mapping
 3900 Commonwealth Boulevard
 Mail Station 105
 Tallahassee, Florida 32399

D.E.P. USE ONLY
 Processed: 9-23-2003 CH
 B.L.M. - I.D. 500 500
 QUAD - I.D. 2513 Long Island Marsh SE