


FLORIDA DEPARTMENT OF ENVIRONMENTAL PROTECTION CERTIFIED CORNER RECORD

079902

DOC. # _____

CORNER DESCRIPTION: **MONUMENTATION DESCRIPTION (EVIDENCE FOUND OR METHOD TO SET)**


Depict corner with Found 4"x4" Concrete Monument with Nail in Center

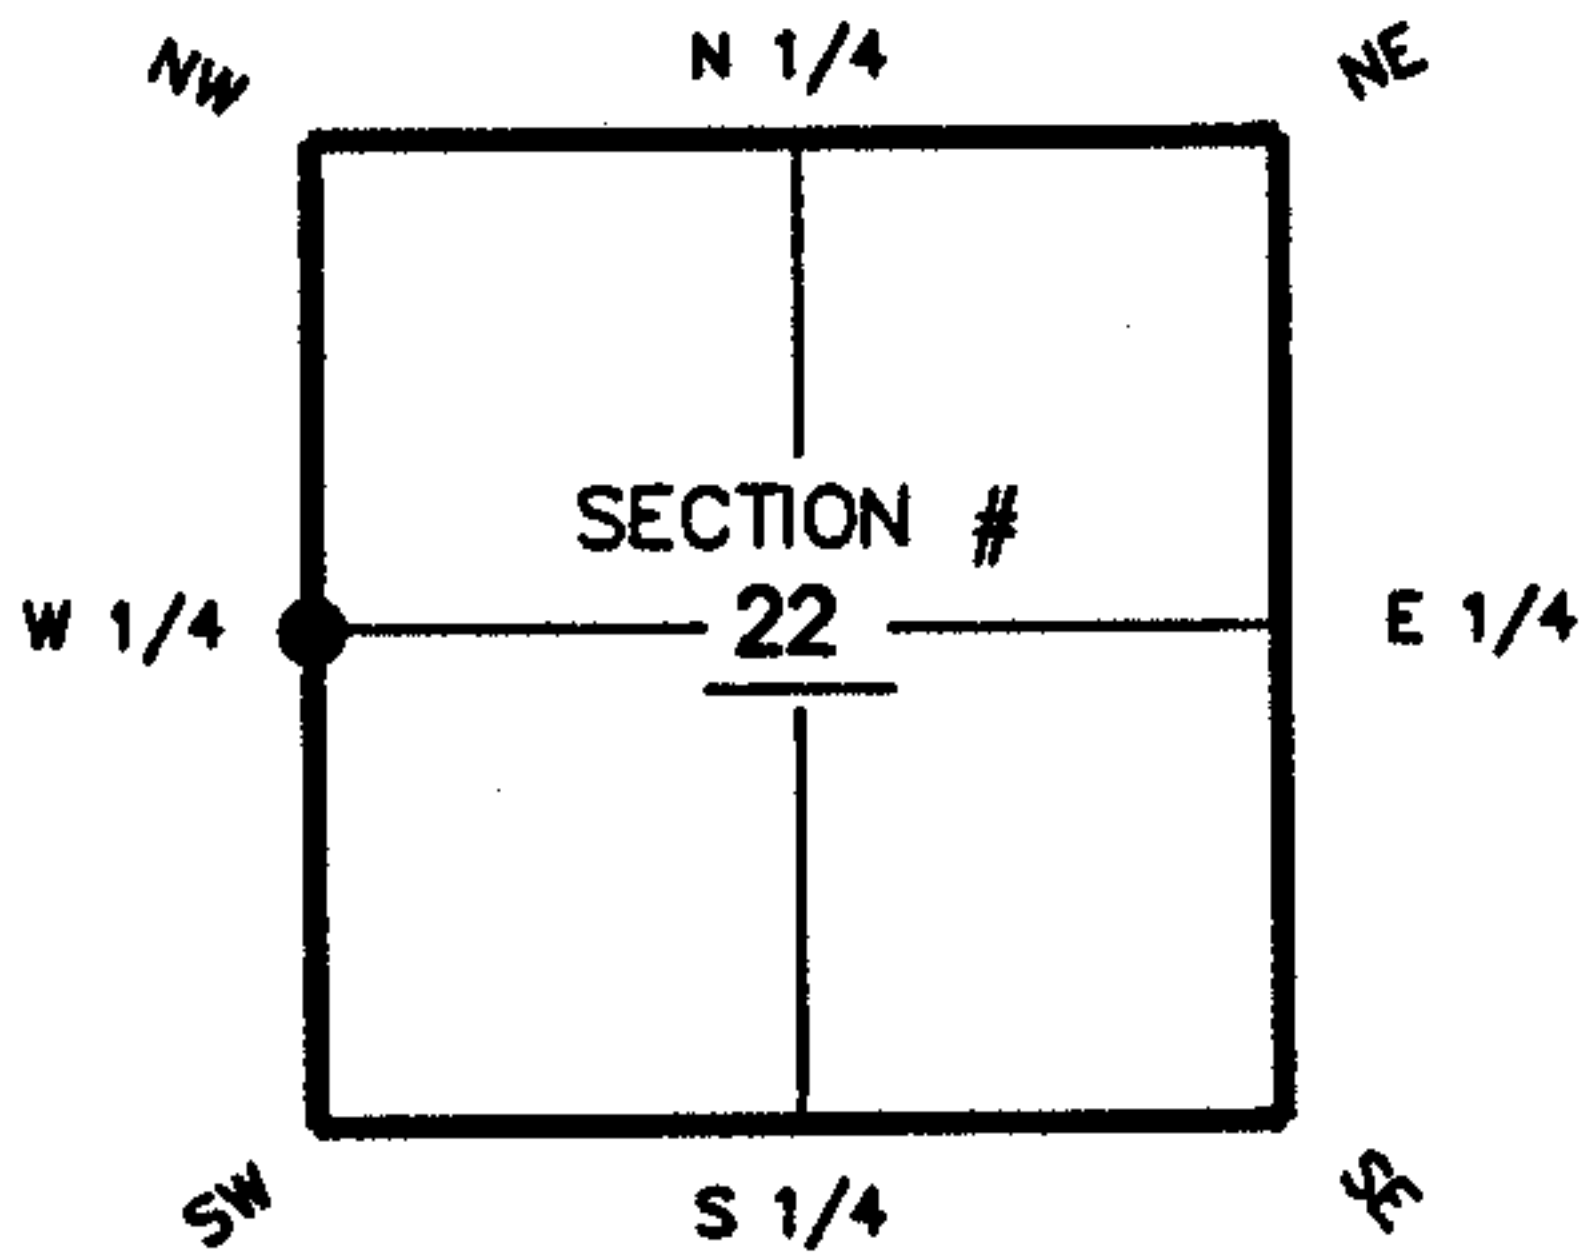

W 1/4 corner of Section 22
Twp 40 S, Rge 27 E
Tallahassee Base Meridian,
Charlotte County(s), Florida

HORIZONTAL POSITION INFORMATION (if determined):

Latitude 26-58-54.6945 N Longitude 81-36-44.2292 W
 Y(NORTHING-Ft.) 962771.145 X(EASTING-Ft.) 782434.803 Zone FL W
 Convergence 0-10-33.28070754 Scale factor 0.99995946
 Coordinate determination (circle one): Field traverse GPS
 Horizontal datum (circle one): NAD27 NAD83(1986) NAD83(1990) other (explain)
 Accuracy (circle one): 1st 2nd 3rd other _____

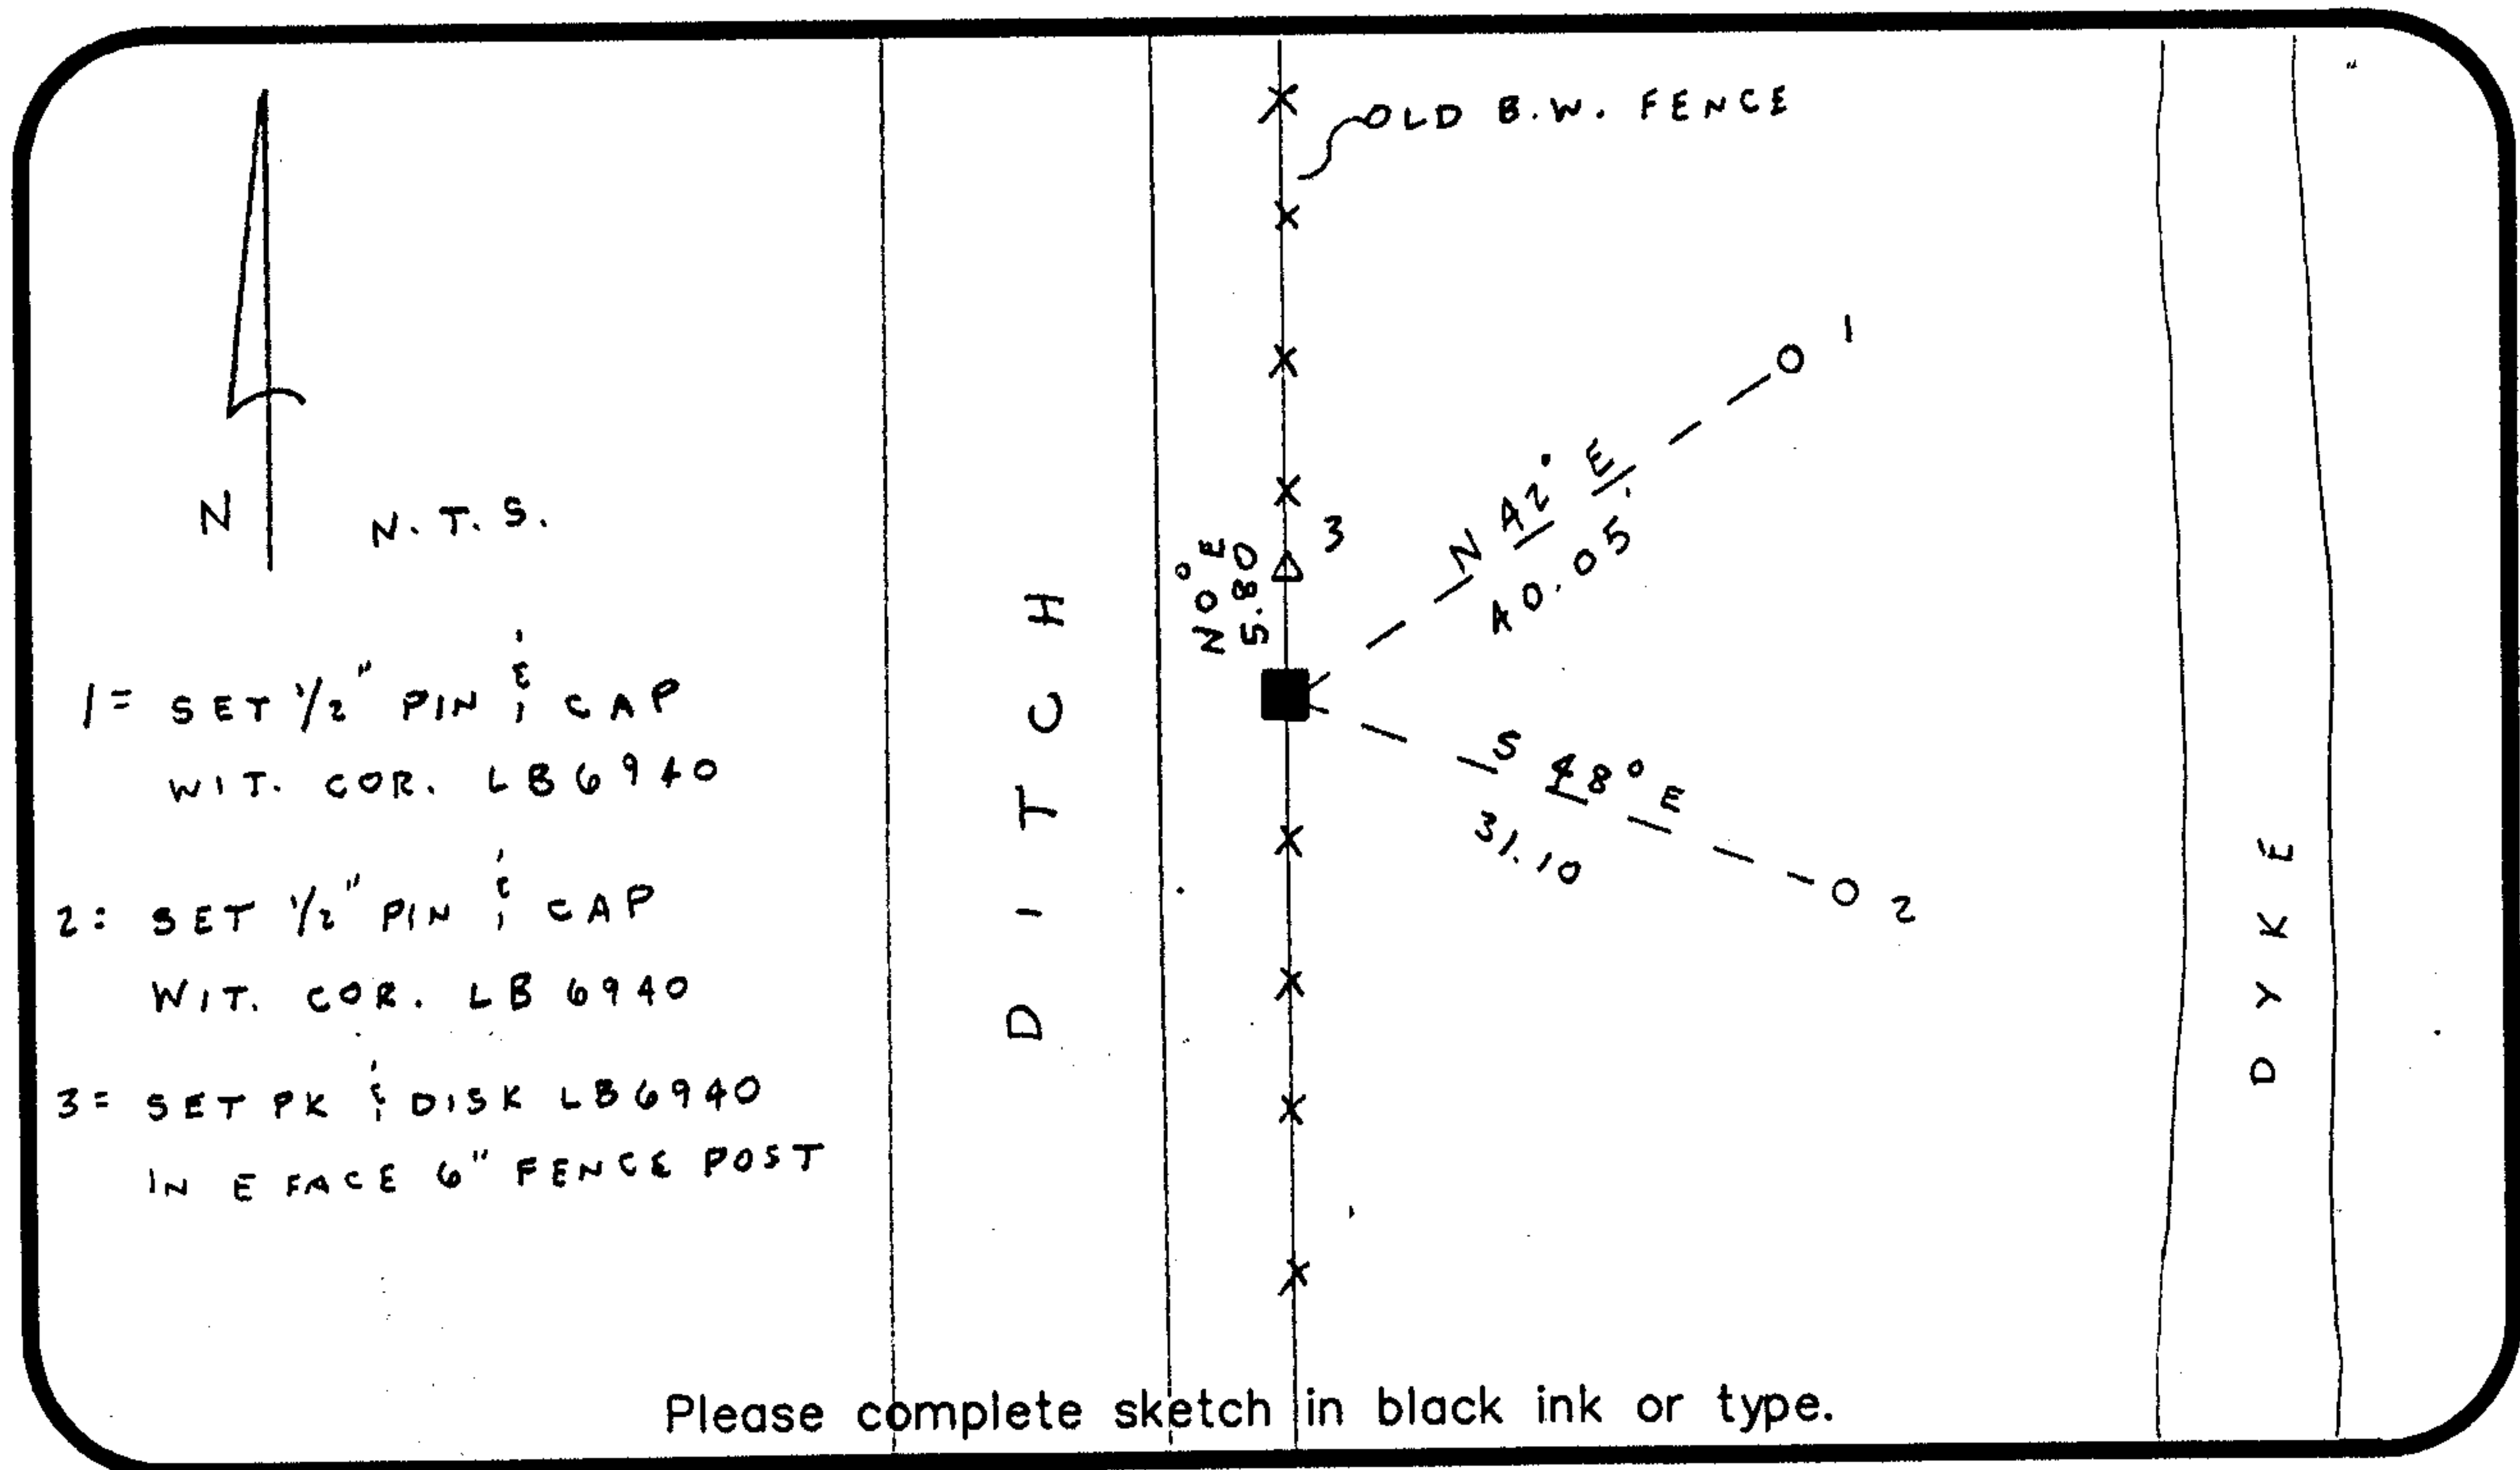

Please complete sketch in black ink or type.

SURVEYORS CERTIFICATE:

I certify the monument and accessories indicated above were field located on July 11, 2003

Sara A. Wheeler 5949
SIGNATURE PSM NO.
Barraco and Associates, Inc. LB 6940
FIRM OR AGENCY LB NO.
2271 McGregor Boulevard
ADDRESS
Fort Myers FL 33902-2800
CITY STATE ZIP
(239) 461-3170 8/11/2003
PHONE NUMBER DATE

SEND ORIGINAL TO:
 Department of Environmental Protection
 Bureau of Surveying and Mapping
 3900 Commonwealth Boulevard
 Mail Station 105
 Tallahassee, Florida 32399

Processed: 9-23-2003 CH
 B.L.M. - I.D. 400340
 QUAD - I.D. 2413 Telegraph Swamp NE

EMBOSSSED SEAL OVER SIGNATURE

7
1810
132
4