


FLORIDA DEPARTMENT OF ENVIRONMENTAL PROTECTION CERTIFIED CORNER RECORD

079900

DOC. # _____

CORNER DESCRIPTION: **MONUMENTATION DESCRIPTION (EVIDENCE FOUND OR METHOD TO SET)**

Depict corner with Found 3.5"x3.5" Concrete Monument with Nail in Center

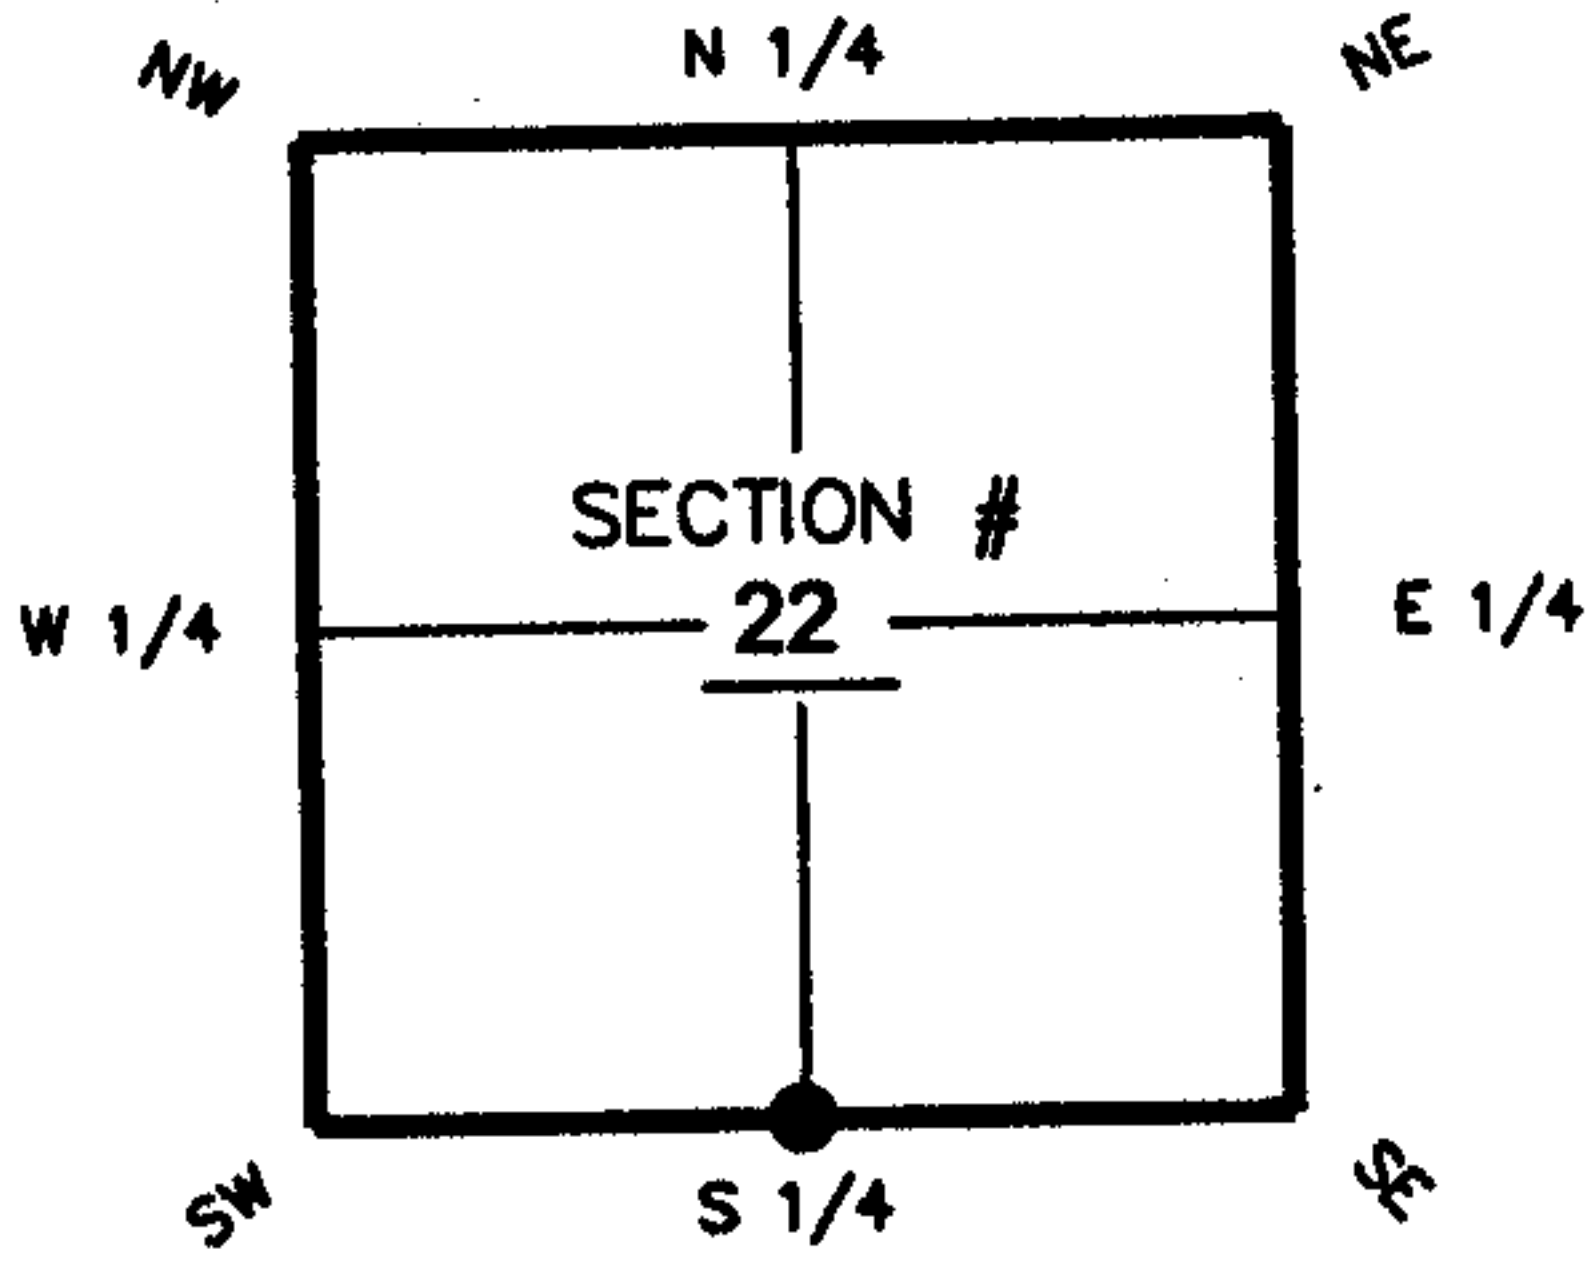

S 1/4 corner of Section 22
Twp 40 S, Rge 27 E
Tallahassee Base Meridian,
Charlotte County(s), Florida

HORIZONTAL POSITION INFORMATION (If determined):

Latitude 26-58-28.5022 N Longitude 81-36-14.8422 W
Y(NORTHING-Ft.) 960134.619 X(EASTING-Ft.) 785101.609 Zone FL W
Convergence 0-10-46.45306856 Scale factor 0.99996024

Coordinate determination (circle one): Field traverse GPS
Horizontal datum (circle one): NAD27 NAD83(1986) NAD83(1990) other (explain)
Accuracy (circle one): 1st 2nd 3rd other _____

1 = SET PK ; DISK BAI LB6940 IN S FACE WOOD FENCE POST
2 = SET 1/2" PIN ; CAP WIT. COR. LB6940 UNDER WATER
3 = SET PK ; DISK BAI LB6940 IN S FACE WOOD FENCE POST

SURVEYORS CERTIFICATE:

I certify the monument and accessories indicated above were field located on July 11, 2003

Scott A. Whaley 5949
SIGNATURE PSM NO.
Barraco and Associates, Inc. LB 6940
FIRM OR AGENCY LB NO.
2271 McGregor Boulevard
ADDRESS
Fort Myers FL 33902-2800
CITY STATE ZIP
(239) 461-3170 8/11/2003
PHONE NUMBER DATE

EMBOSSSED SEAL OVER SIGNATURE

SEND ORIGINAL TO:
Department of Environmental Protection
Bureau of Surveying and Mapping
3900 Commonwealth Boulevard
Mall Station 105
Tallahassee, Florida 32399

D.E.P. USE ONLY
Processed: 9-23-2003 CH
B.L.M. - I.D. 440 300
QUAD - I.D. 3413 Telegraph Swamp NE