

FLORIDA DEPARTMENT OF ENVIRONMENTAL PROTECTION


CERTIFIED CORNER RECORD

079908

DOC. # _____


CORNER DESCRIPTION: MONUMENTATION DESCRIPTION (EVIDENCE FOUND OR METHOD TO SET)

Depict corner with **●** Found 3.5" x 3.5" Concrete Monument with 1/4" Steel Rod in center

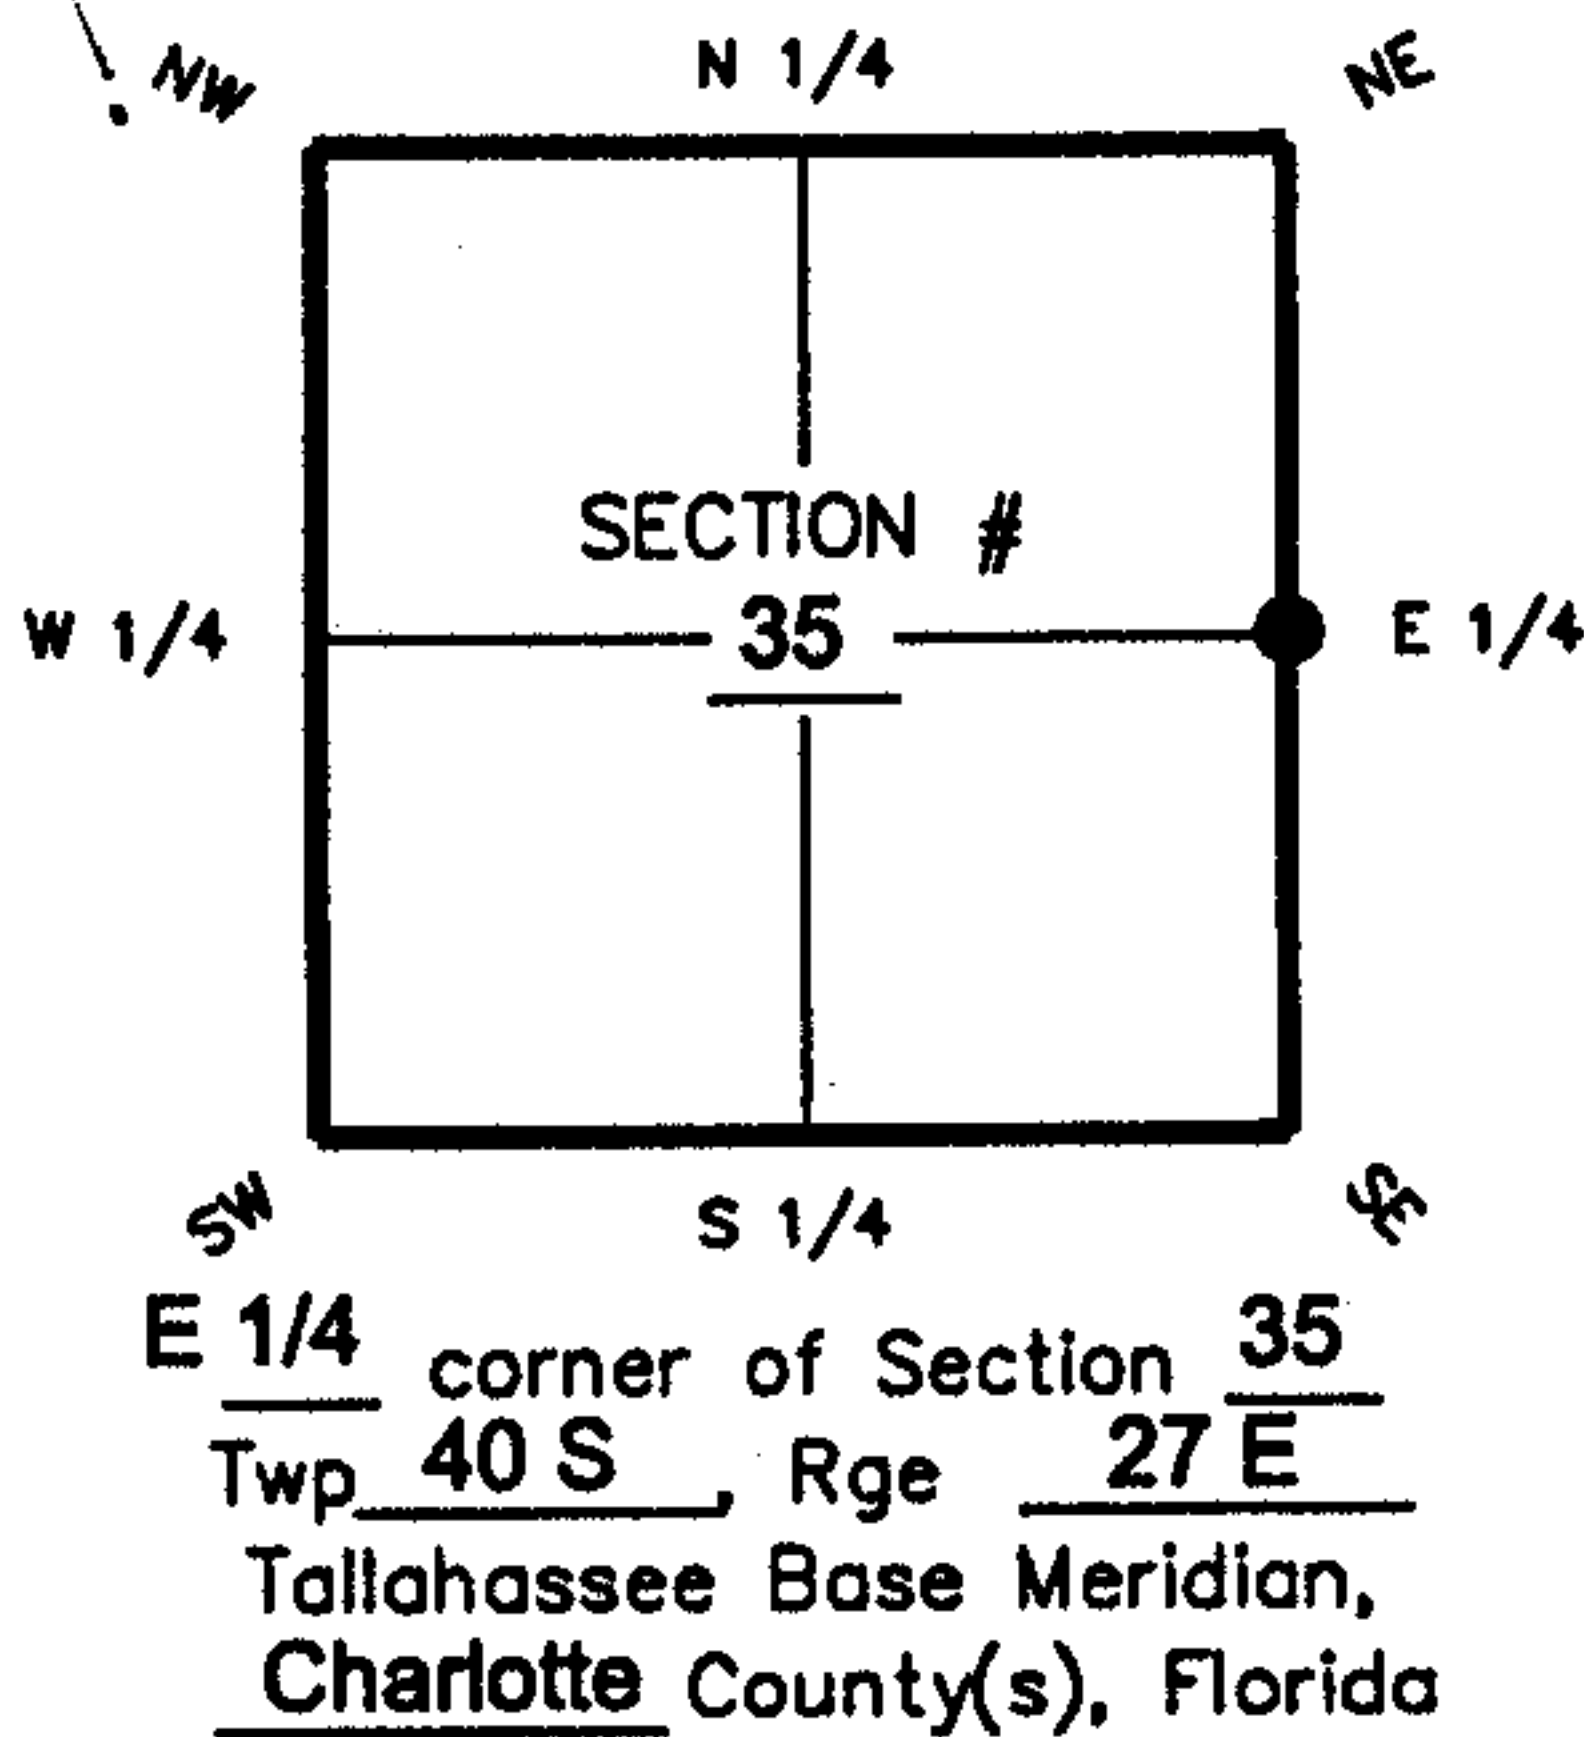

HORIZONTAL POSITION INFORMATION (If determined):

Latitude 26-57-08.4070 N Longitude 81-34-46.5816 W
 Y(NORTHING-Ft.) 952072.796 X(EASTING-Ft.) 793113.593 Zone FL W
 Convergence 0-11-25.96550156 Scale factor 0.99996268
 Coordinate determination (circle one): Field traverse (GPS)
 Horizontal datum (circle one): NAD27 NAD83(1986) (NAD83(1990)) other (explain)
 Accuracy (circle one): 1st (2nd) 3rd other _____

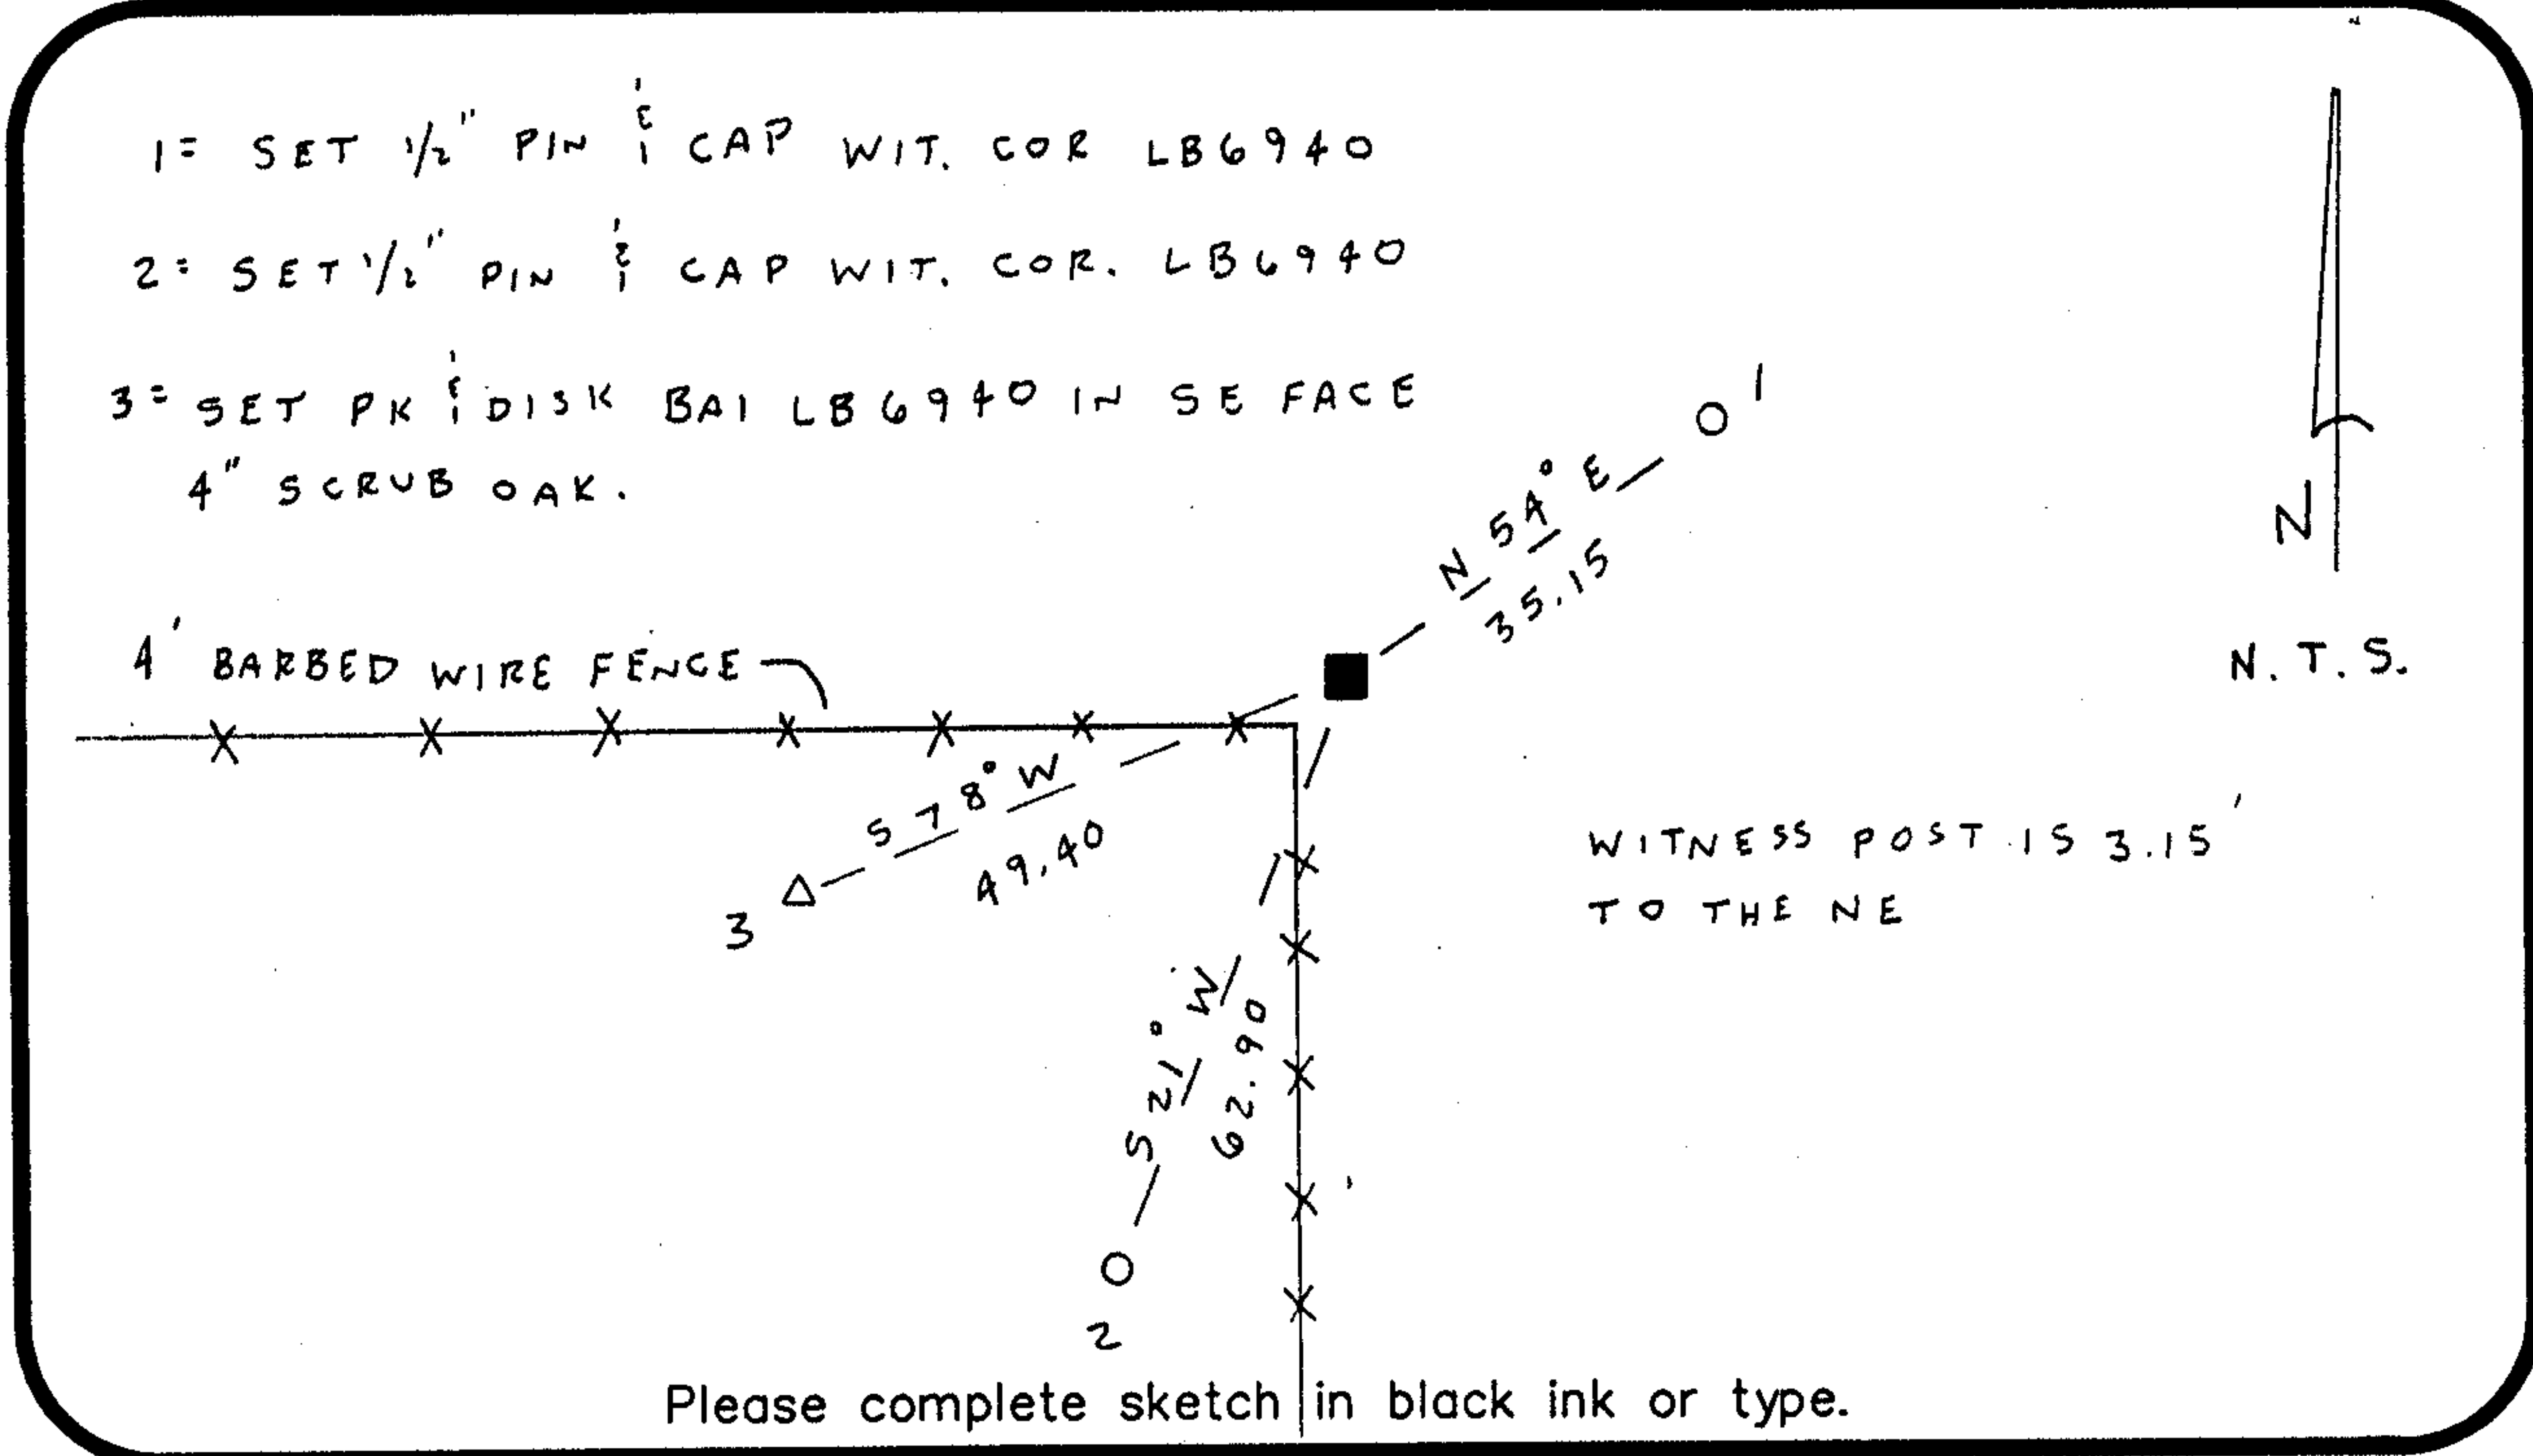

SURVEYORS CERTIFICATE:

I certify the monument and accessories indicated above were field located on July 11, 2003

Sara A. Wheeler 5949
 SIGNATURE PSM NO.
Barraco and Associates, Inc. LB 6940
 FIRM OR AGENCY LB NO.
2271 McGregor Boulevard
 ADDRESS
Fort Myers FL 33902-2800
 CITY STATE ZIP
(239) 461-3170 8/11/2003
 PHONE NUMBER DATE

EMBOSSSED SEAL OVER SIGNATURE

SEND ORIGINAL TO:
 Department of Environmental Protection
 Bureau of Surveying and Mapping
 3900 Commonwealth Boulevard
 Mail Station 105
 Tallahassee, Florida 32399

D.E.P. USE ONLY
 Processed: 9-23-2003 CH
 B.L.M. - I.D. 600 140
 QUAD - I.D. 2413 Telegraph Swamp NE