


FLORIDA DEPARTMENT OF ENVIRONMENTAL PROTECTION CERTIFIED CORNER RECORD

089335

DOC. # _____

CORNER DESCRIPTION: MONUMENTATION DESCRIPTION (EVIDENCE FOUND OR METHOD TO SET)

Depict corner with A-25

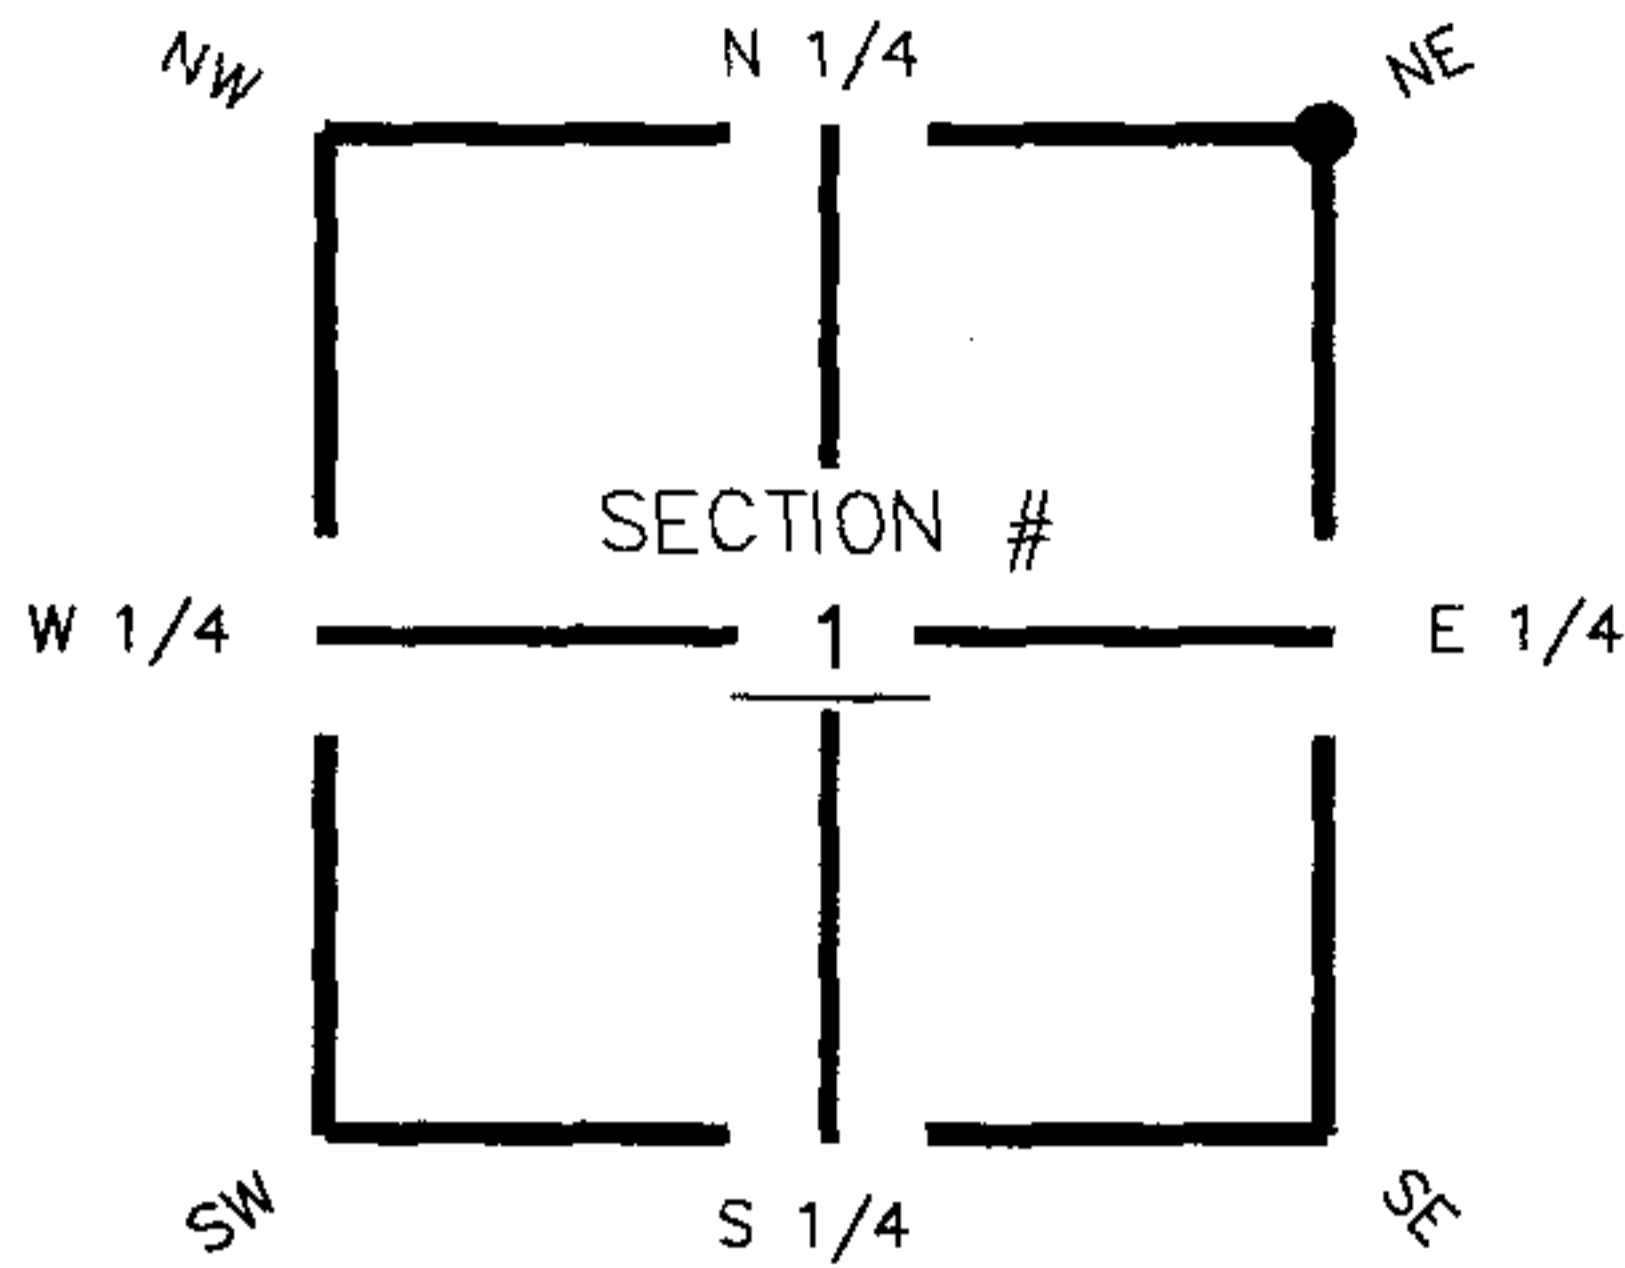

Set PK Nail & Disc
(LB 642)

HORIZONTAL POSITION INFORMATION (if determined):

Latitude 26° 56' 43.04736" N Longitude 81° 39' 42.08856" W
 Y(NORTHING-Ft.) 949431.88 X(EASTING-Ft.) 766380.26 Zone FL83-WF
 Convergence 0° 09' 11.88897" Scale factor 0.999955103
 Coordinate determination (circle one): Field traverse GPS
 Horizontal datum (circle one): NAD27 NAD83(1986) NAD83(1999) other (explain)
 Accuracy (circle one): 1st 2nd 3rd other _____

NE corner of Section 1
 Twp 41 South , Rge 26 East
 Tallahassee Base Meridian,
Charlotte County(s), Florida

1. 209' 52.92'. Set PK Nail and Trav. Pt. Disc (LB 642) in E. face of guy pole.
2. 234' 80.63'. Set PK Nail and Trav. Pt. Disc (LB 642) in E. face of fence corner.
3. 341' 55.94'. Set PK Nail and Trav. Pt. Disc (LB 642) in E. face of wood power pole.

NOT TO SCALE

N.E. Cor. Sec.1, Twp.41S., Rge.26E.
Set PK Nail & Disc (LB 642).

Field Book: LB-30, Page 66

SURVEYORS CERTIFICATE:

I certify the monument and accessories indicated above were field located on October 6, 2005

[Signature]

 SIGNATURE 4912
 JOHNSON ENGINEERING, INC. PSM NO.

 FIRM OR AGENCY 642

 251 West Hickpochee (SR80) LB NO.

 ADDRESS
 La Belle Florida 33935

 CITY STATE ZIP
 (863) 612-0594 October 27, 2005

 PHONE NUMBER DATE

SEND ORIGINAL TO:
 Department of Environmental Protection
 Bureau of Surveying and Mapping
 3900 Commonwealth Boulevard
 Mail Station 105
 Tallahassee, Florida 32399

D.E.P. USE ONLY

Processed: 11-13-06 MB

B.L.M. - I.D. 700700

QUAD - I.D. 2414 Telegraph Swamp NW

EMBOSSED SEAL OVER SIGNATURE