


FLORIDA DEPARTMENT OF NATURAL RESOURCES
CERTIFIED CORNER RECORD

A 05

CORNER DESCRIPTION:

N.E. corner of Section 6,
Twp 42 S, Rge 21 E,
Tallahassee Base Meridian,
CHARLOTTE County(s), Florida.

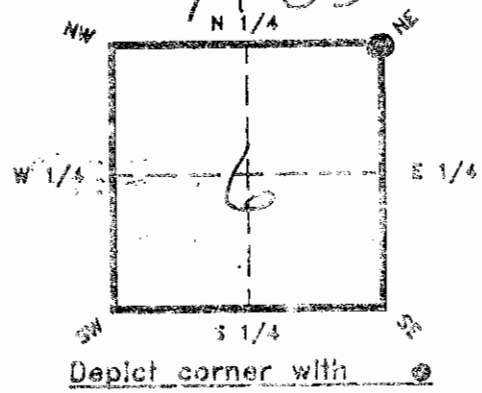

MONUMENTATION DESCRIPTION:

Describe original monument and accessories, or subsequent restoration. Give sources of information. (If no attempt was made to search for the original monument and accessories, this information is not necessary.)

Description of corner evidence found:

FND. A"X4" C.M. PLS # 3216 (Lighter wood post replaced by John FATHAZZ (CAPE CAVE CORP SURVEY DEPT) Dec. 81

State method(s) to determine corner location (lost corners only):

RECEIVED

HORIZONTAL POSITION INFORMATION (if determined):

Latitude 26° 51' 26.704 Longitude 082° 14' 22.328 JAN 27 1994
279613.062 METERS
Y(Northing) 217365.688 X(Easting) 518004.431
567473.312 Zone 0202
176194.059 METERS SURVEY & MAPS
Convergence (-)00° 07' 11.992 Scale factor 0.99994817

Coordinate determination (circle one): Field traverse GPS

Horizontal datum (circle one): NAD27 NAD83(1986) NAD83(1990) other (explain)


Order of accuracy as defined in "Standards and Specifications for Geodetic Control Networks" published by the Federal Geodetic Control Committee (circle one):
1st, 2nd, 3rd, class _____

or Minimum Technical Standards (Chapter 21HM-6, F.A.C.) ratio of closure for field data (example 1:10,000), _____, This does not specify an order of accuracy.

Control point(s) used for survey:

Comments:

HORIZONTAL POSITION INFORMATION FURNISHED BY CHARLOTTE COUNTY SURVEY DEPT. FILE # 4120 B

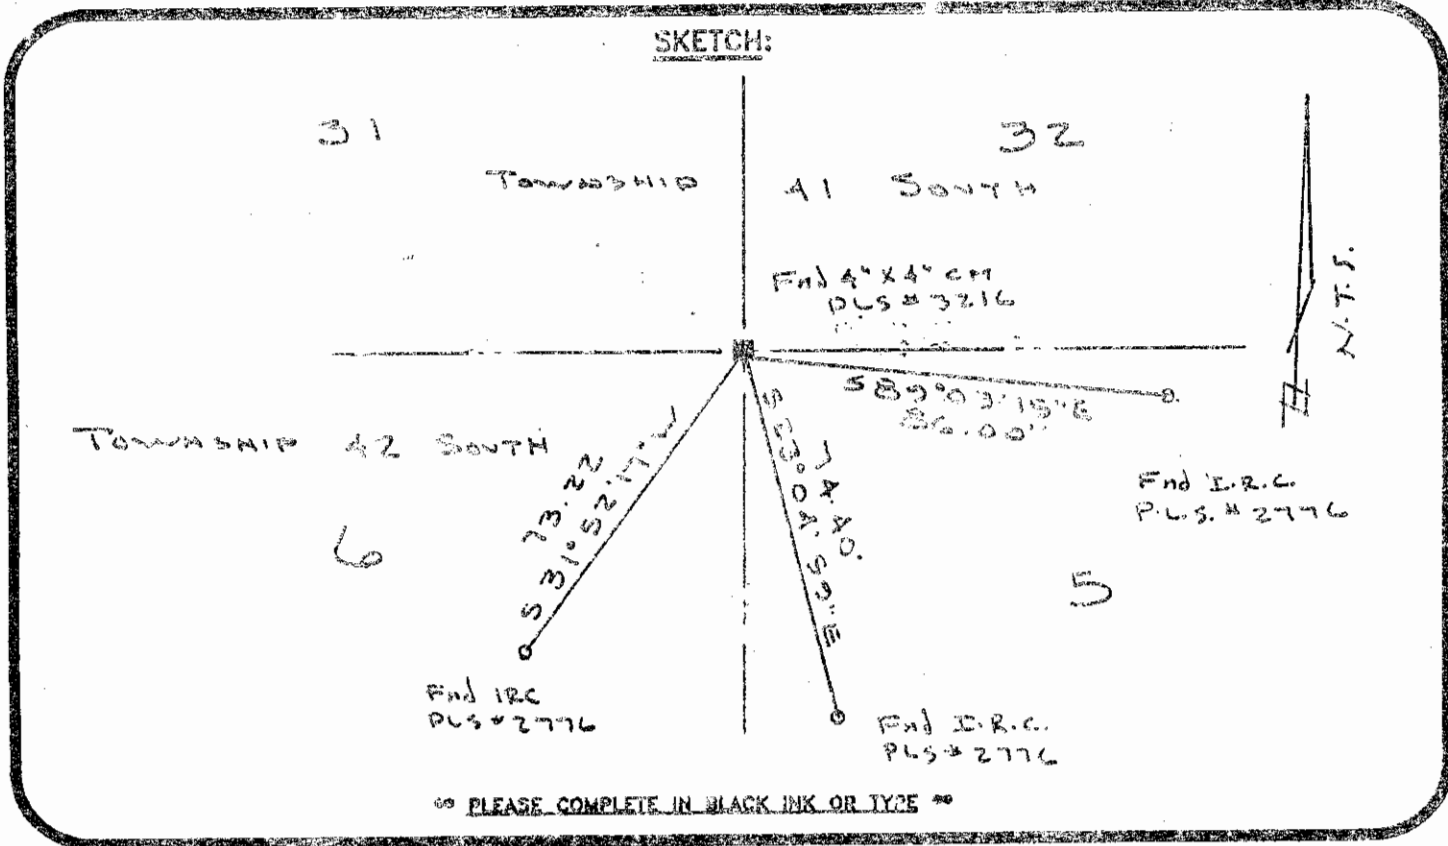

PLEASE COMPLETE IN BLACK INK OR TYPE

All bearings and distances must be from the corner to the witness. Indicate whether corner was found, set, or replaced and show north arrow.

REFERENCE MEASUREMENTS (at least three vicinity references must be given below even if they appear on the above sketch): COMPASS MAGNETIC BEARINGS

Description	Bearing	Distance
Fnd. Iron Rod & Cap	S 89° 03' 15" E	86.00'
CHARLOTTE COUNTY Survey Dept. PLS # 2776 at all Ref. Points.	S 23° 04' 59" E	74.40
	S 31° 52' 17" W	73.22

SURVEYORS CERTIFICATE: I certify the monument and accessories indicated above were field located on June 7, 1993.

SP74 3361
SIGNATURE PLS NO.
December 19, 1993
DATE

LAWMARK LAND Consultants 4683
FIRM OR AGENCY L&M NO.
4526 N. Access Rd.
ADDRESS
Englewood FL 34223
CITY STATE

474



Completeness checked by: B. G. [Signature]
 Accepted and filed: 2-1-94 Date
 S.L.M. - I.D. 063132-05 D.N.R. USE ONLY

SEND TO:
 Department of Natural Resources
 Bureau of Survey and Mapping
 3900 Commonwealth Boulevard
 Mail Station 105
 Tallahassee, Florida 32399

DNR 33-001(16)
 REV. 7/16/92
 PAGE 2 OF 2