


FLORIDA DEPARTMENT OF NATURAL RESOURCES
CERTIFIED CORNER RECORD

CORNER DESCRIPTION:

NE. corner of Section 11,
Twp 42 S, Rge 21 E,
Tallahassee Base Meridian,
CHARLOTTE County(s), Florida.

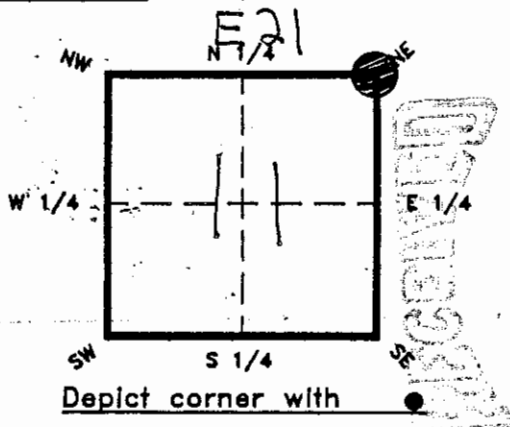

MONUMENTATION DESCRIPTION:

Describe original monument and accessories, or subsequent restoration. Give sources of information. (If no attempt was made to search for the original monument and accessories, this information is not necessary.)

FND. 4" X 4" C.M.

Description of corner evidence found:

State method(s) to determine corner location (lost corners only):

RECEIVED

JAN 10 1994

HORIZONTAL POSITION INFORMATION (If determined):

SURVEY & MAPPING

Latitude 26° 50' 35.246 Longitude 82° 10' 28.107
Y(Northing) 212185.735 X(Easting) 599275.740 Zone 0702
Convergence (-)00° 04' 43.62 Scale factor 0.99994489

Coordinate determination (circle one): Field traverse GPS

Horizontal datum (circle one): NAD27 NAD83(1986) NAD83(1990) other (explain)


Order of accuracy as defined in "Standards and Specifications for Geodetic Control Networks" published by the Federal Geodetic Control Committee (circle one):
1st, 2nd, 3rd, class 1,

or Minimum Technical Standards (Chapter 21HH-6, F.A.C.) ratio of closure for field data (example 1:10,000), _____ . This does not specify an order of accuracy.

Control point(s) used for survey:

Comments:

G.P.S. coord. furnished by Charlotte Co. Survey Dept.

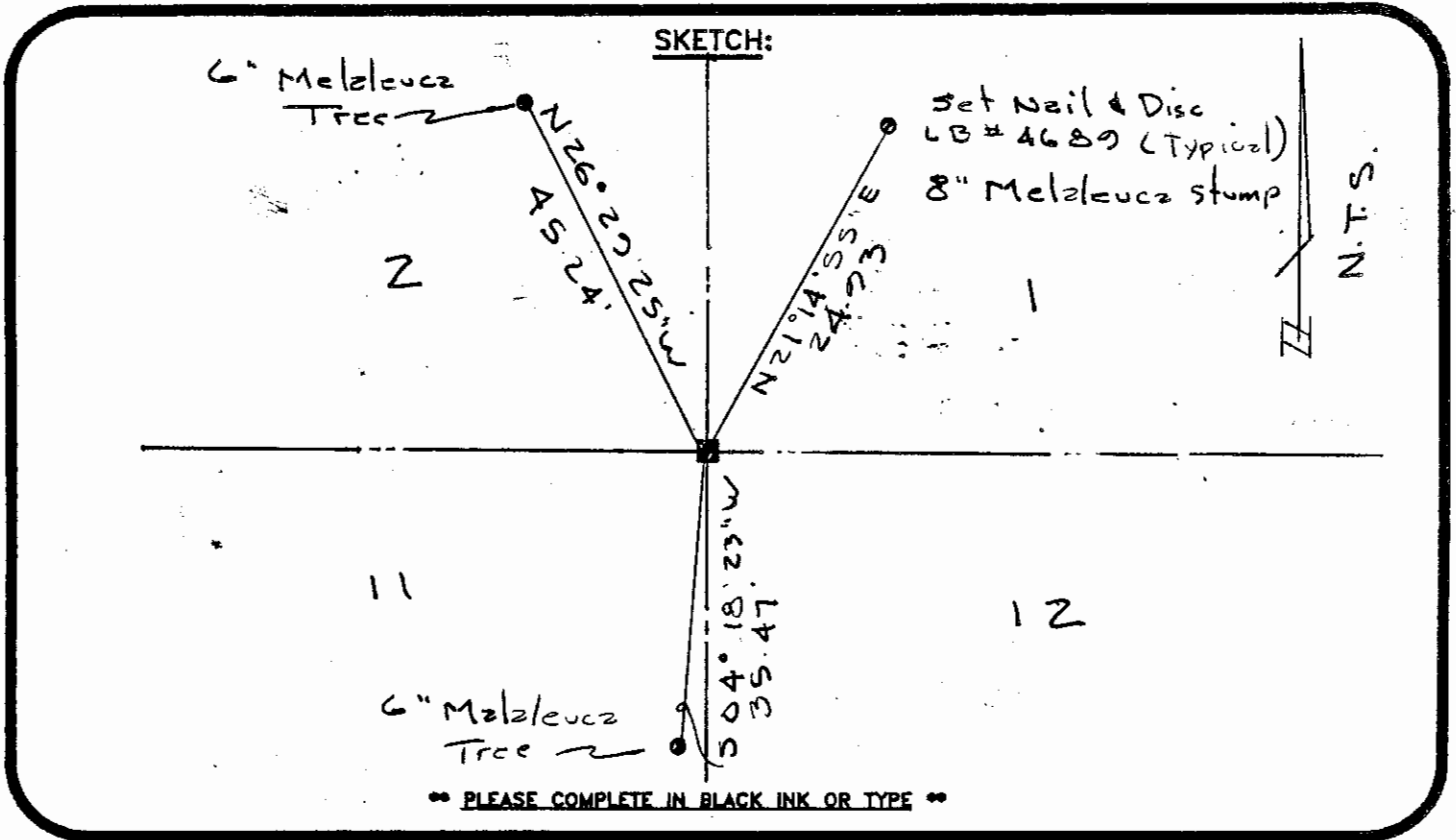

All bearings and distances must be from the corner to the witness. Indicate whether corner was found, set, or replaced and show north arrow.

REFERENCE MEASUREMENTS (at least three vicinity references must be given below even if they appear on the above sketch):

Description	Bearing	Distance
Set Nail & Disc L.B. # 4689 in 8" Melaleuca stump	N. 21° 14' 55" E	24.93
6" Melaleuca Tree	S. 04° 18' 23" W	35.47
6" Melaleuca Tree	N. 26° 29' 25" W	45.24

SURVEYORS CERTIFICATE: I certify the monument and accessories indicated above were field located on June 10, 1993.

SIGNATURE: [Signature] 3361-
 DATE: 1-13-94
 FIRM OR AGENCY: Landmark Land Consultants L.B. 4689
 ADDRESS: 4526 N. Access Road
 CITY: Englewood, Florida STATE: 34224

474



SEND TO:

Department of Natural Resources
 Bureau of Survey and Mapping
 3900 Commonwealth Boulevard
 Mail Station 105
 Tallahassee, Florida 32399

DNR 53-001(16)
 REV. 7/16/92
 PAGE 2 OF 2

Completeness checked by: GJC
 Accepted and filed: 2-1-94 Date
 B.L.M. - I.D. 1102012 D.N.R. USE ONLY