


FLORIDA DEPARTMENT OF NATURAL RESOURCES
CERTIFIED CORNER RECORD

CORNER DESCRIPTION:

S: 1/4 corner of Section 11
Twp 42 S., Rge 21 E.
Tallahassee Base Meridian,
CHARLOTTE County(s), Florida.

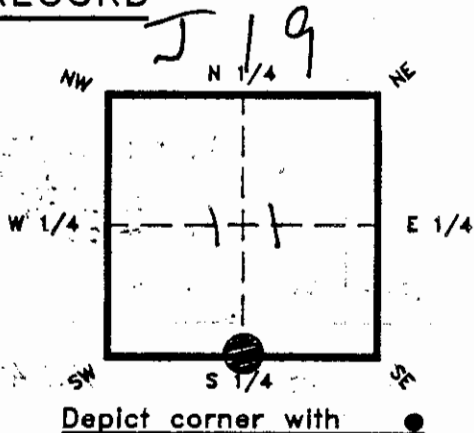

MONUMENTATION DESCRIPTION:

Describe original monument and accessories, or subsequent restoration. Give sources of information. (If no attempt was made to search for the original monument and accessories, this information is not necessary.)

Find 4"x4" C.M.

RECEIVED

JAN 27 1994

SURVEY & MAPPING

Description of corner evidence found:

State method(s) to determine corner location (lost corners only):

HORIZONTAL POSITION INFORMATION (if determined):

Latitude 26° 47' 42.601 Longitude 82° 10' 57.717
276415.168 *181839.407*
Y(Northing) 206873.91 X(Easting) 526585.28 Zone 0902
Convergence (-)00° 04' 56.84" Scale factor 0.99994525

Coordinate determination (circle one): Field traverse GPS

Horizontal datum (circle one): NAD27 NAD83(1986) NAD83(1990) other (explain)


Order of accuracy as defined in "Standards and Specifications for Geodetic Control Networks" published by the Federal Geodetic Control Committee (circle one):
1st, 2nd, 3rd, class _____

or Minimum Technical Standards (Chapter 21HH-6, F.A.C.) ratio of closure for field data (example 1:10,000), 1:36,000. This does not specify an order of accuracy.

Control point(s) used for survey:

EAST LINE SEC. 11

COORD. FOR N.E. & S.E. CORNER FURNISHED BY CHARLOTTE COUNTY SURVEY DEPT.
Comments:

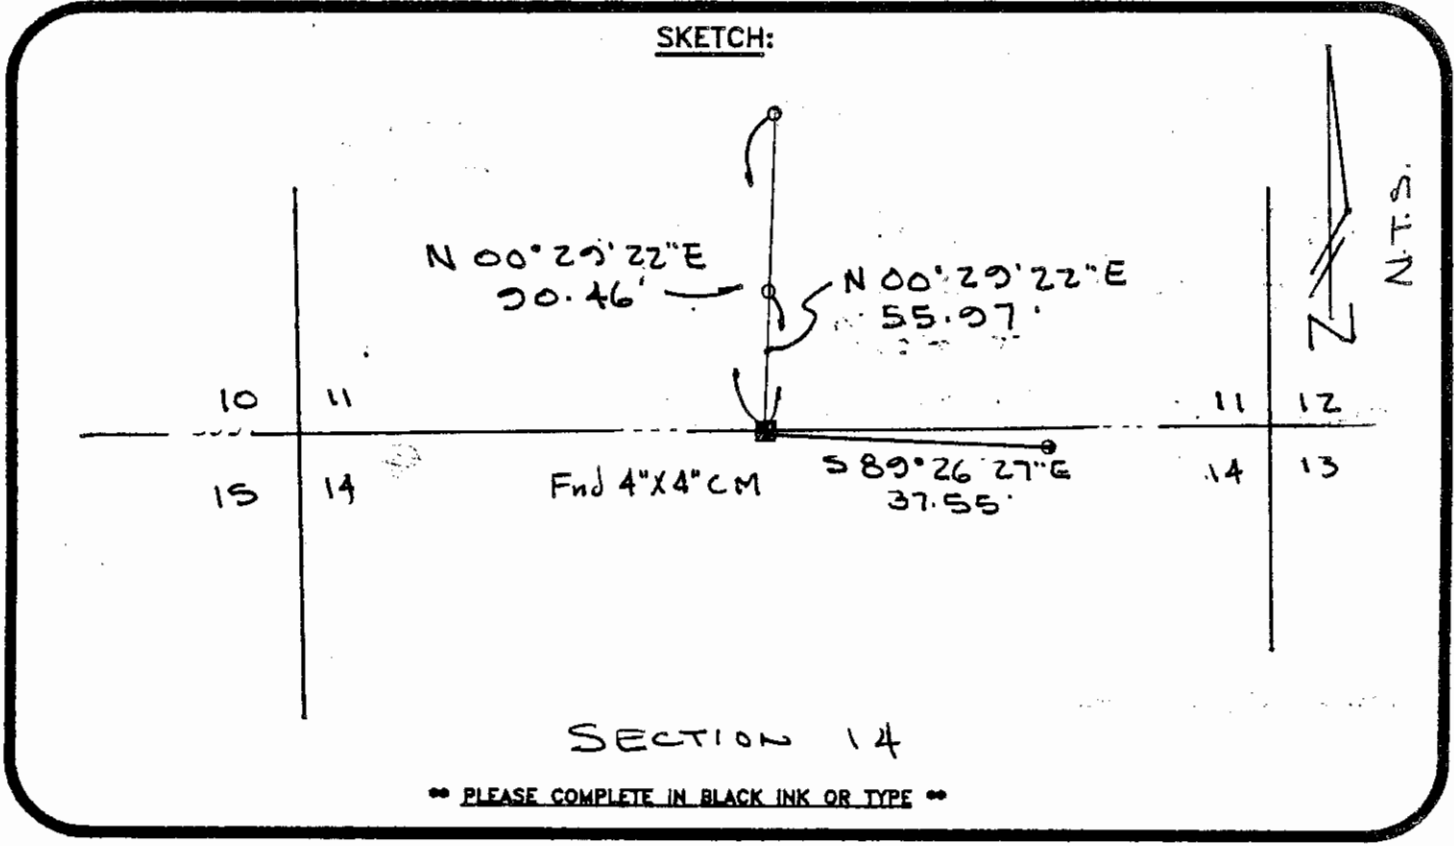

All bearings and distances must be from the corner to the witness. Indicate whether corner was found, set, or replaced and show north arrow.

REFERENCE MEASUREMENTS (at least three vicinity references must be given below even if they appear on the above sketch):

Description	Bearing	Distance
Set 5/8" IRC L.B. # 4689	N 00° 29' 22" E	55.97
"	N 00° 29' 22" E	90.46
"	S 89° 26' 27" E	37.55

SURVEYORS CERTIFICATE: I certify the monument and accessories indicated above were field located on June 10, 1993.

[Signature] 3361
SIGNATURE PLS NO.
1-4-94
DATE
 Landmark Land Consultants L.B. 4689
FIRM OR AGENCY L.B. NO.
 4526 N. Access Road
ADDRESS
 Englewood, Florida 34224
CITY STATE

474



SEND TO:
 Department of Natural Resources
 Bureau of Survey and Mapping
 3900 Commonwealth Boulevard
 Tallahassee, Florida 32399

DNR 53-001(16)
 REV. 7/16/92
 PAGE 2 OF 2

Completeness checked by: B. Bente
 Accepted and filed: 2-1-94
Date
 B.L.M. - I.D. 14C60611
D.N.R. USE ONLY