


FLORIDA DEPARTMENT OF NATURAL RESOURCES
CERTIFIED CORNER RECORD

CORNER DESCRIPTION:

E 1/4 corner of Section 34,
Twp 42 S, Rge 23 E,
Tallahassee Base Meridian,
CHARLOTTE County(s), Florida.

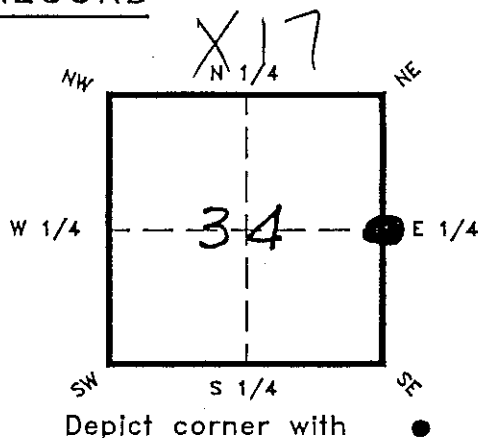

MONUMENTATION DESCRIPTION:

Describe original monument and accessories, or subsequent restoration. Give sources of information. (If no attempt was made to search for the original monument and accessories, this information is not necessary.)

Description of corner evidence found:

State method(s) to determine corner location (lost corners only):

SINGLE PROPORTION BETWEEN NE & SE CORNERS OF SECTION

HORIZONTAL POSITION INFORMATION (if determined):

Latitude 26°46'39.04495" N Longitude 81°59'21.12008" W
270753.536 201073.989
Y(Northing) 888,297.2261 X(Easting) 659,690.2453 Zone W
Convergence 0°00'17.516" Scale factor 0.99994119

Coordinate determination (circle one):

Field traverse

GPS

Horizontal datum (circle one):

NAD27

NAD83(1986)

NAD83(1990)

other (explain)

Order of accuracy as defined in "Standards and Specifications for Geodetic Control Networks" published by the Federal Geodetic Control Committee (circle one):

1st, 2nd, 3rd, class II


or Minimum Technical Standards (Chapter 21HH-6, F.A.C.) ratio of closure for field data (example 1:10,000), _____ . This does not specify an order of accuracy.

Control point(s) used for survey:

Comments:

RECEIVED

APR 6 1995

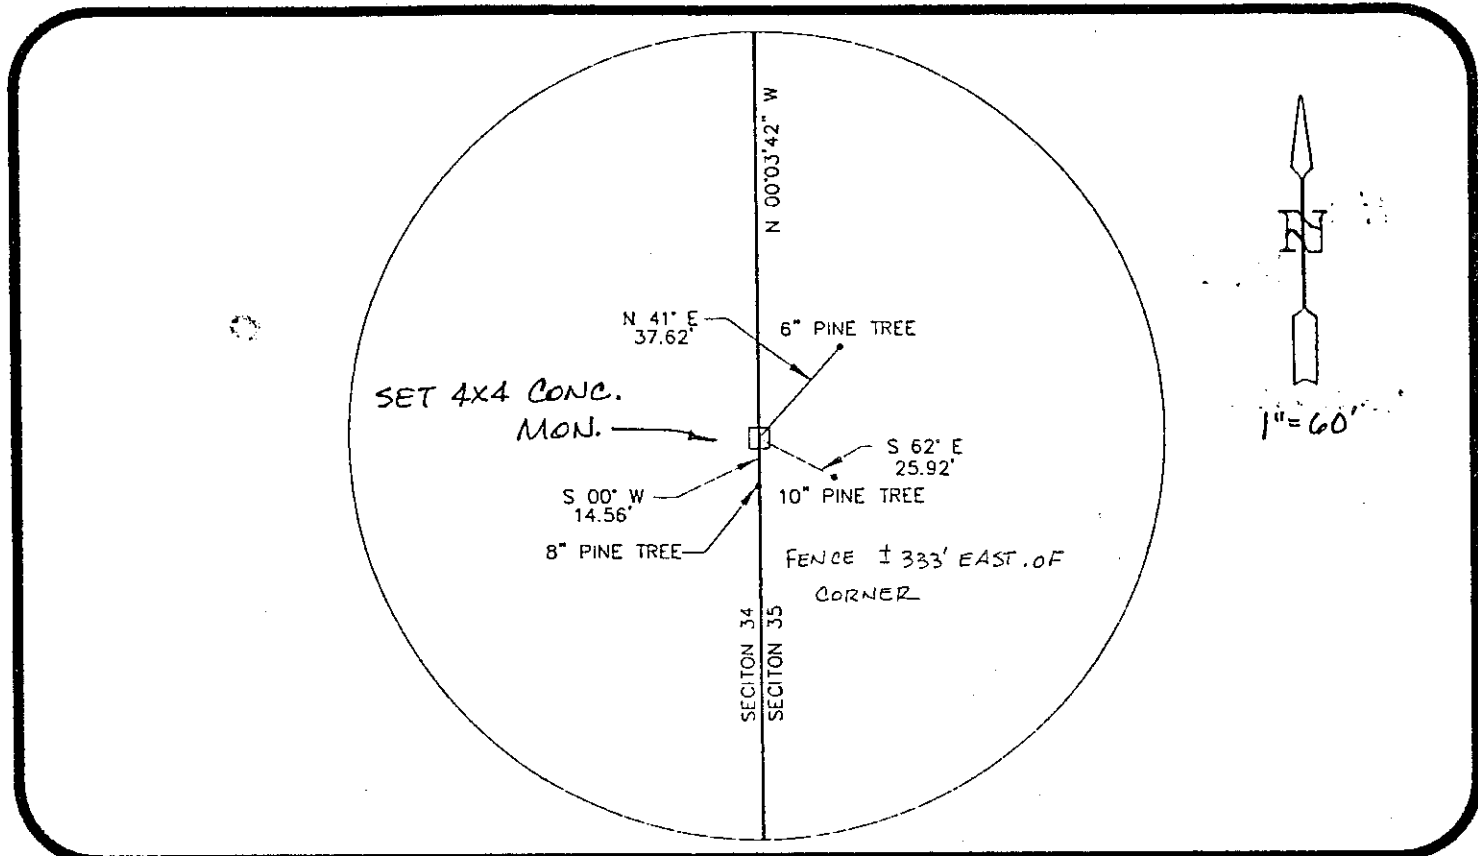

All bearings and distances must be from the corner to the witness. Indicate whether corner was found, set, or replaced and show north arrow.

REFERENCE MEASUREMENTS (at least three vicinity references must be given below even if they appear on the above sketch):

Description	Bearing	Distance
SET PK & DISK IN 6" PINE TREE	N 41° E	37.62'
SET PK & DISK IN 10" PINE TREE	S 62° E	25.92'
SET PK & DISK IN 8" PINE TREE	SOUTH	14.56'

SURVEYORS CERTIFICATE: I certify the monument and accessories indicated above were field located on FEBRUARY 3, 19 95.


Michael L. Johnson 2904
SIGNATURE PLS NO.

2-15-95
DATE

JOHNSON ENGINEERING, INC 642
FIRM OR AGENCY L.B. NO.

PO Box 1550
ADDRESS

FT. MYERS FL 33902
CITY STATE

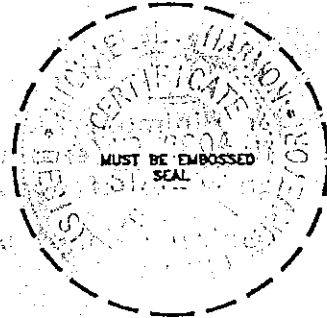

472
Gilchrist

Completeness checked by: B. J. [Signature]
 Accepted and filed: 5-1-95 Date
 B.L.M. - I.D. 3400CL35 D.N.R. USE ONLY

SEND TO:

Department of Natural Resources
 Bureau of Survey and Mapping
 3900 Commonwealth Boulevard
 Mail Station 105
 Tallahassee, Florida 32399

DNR 53-001(16)
 REV. 7/16/92
 PAGE 2 OF 2