


FLORIDA DEPARTMENT OF ENVIRONMENTAL PROTECTION CERTIFIED CORNER RECORD

DOC. # 089371

CORNER DESCRIPTION: MONUMENTATION DESCRIPTION (EVIDENCE FOUND OR METHOD TO SET)

Depict corner with A-9

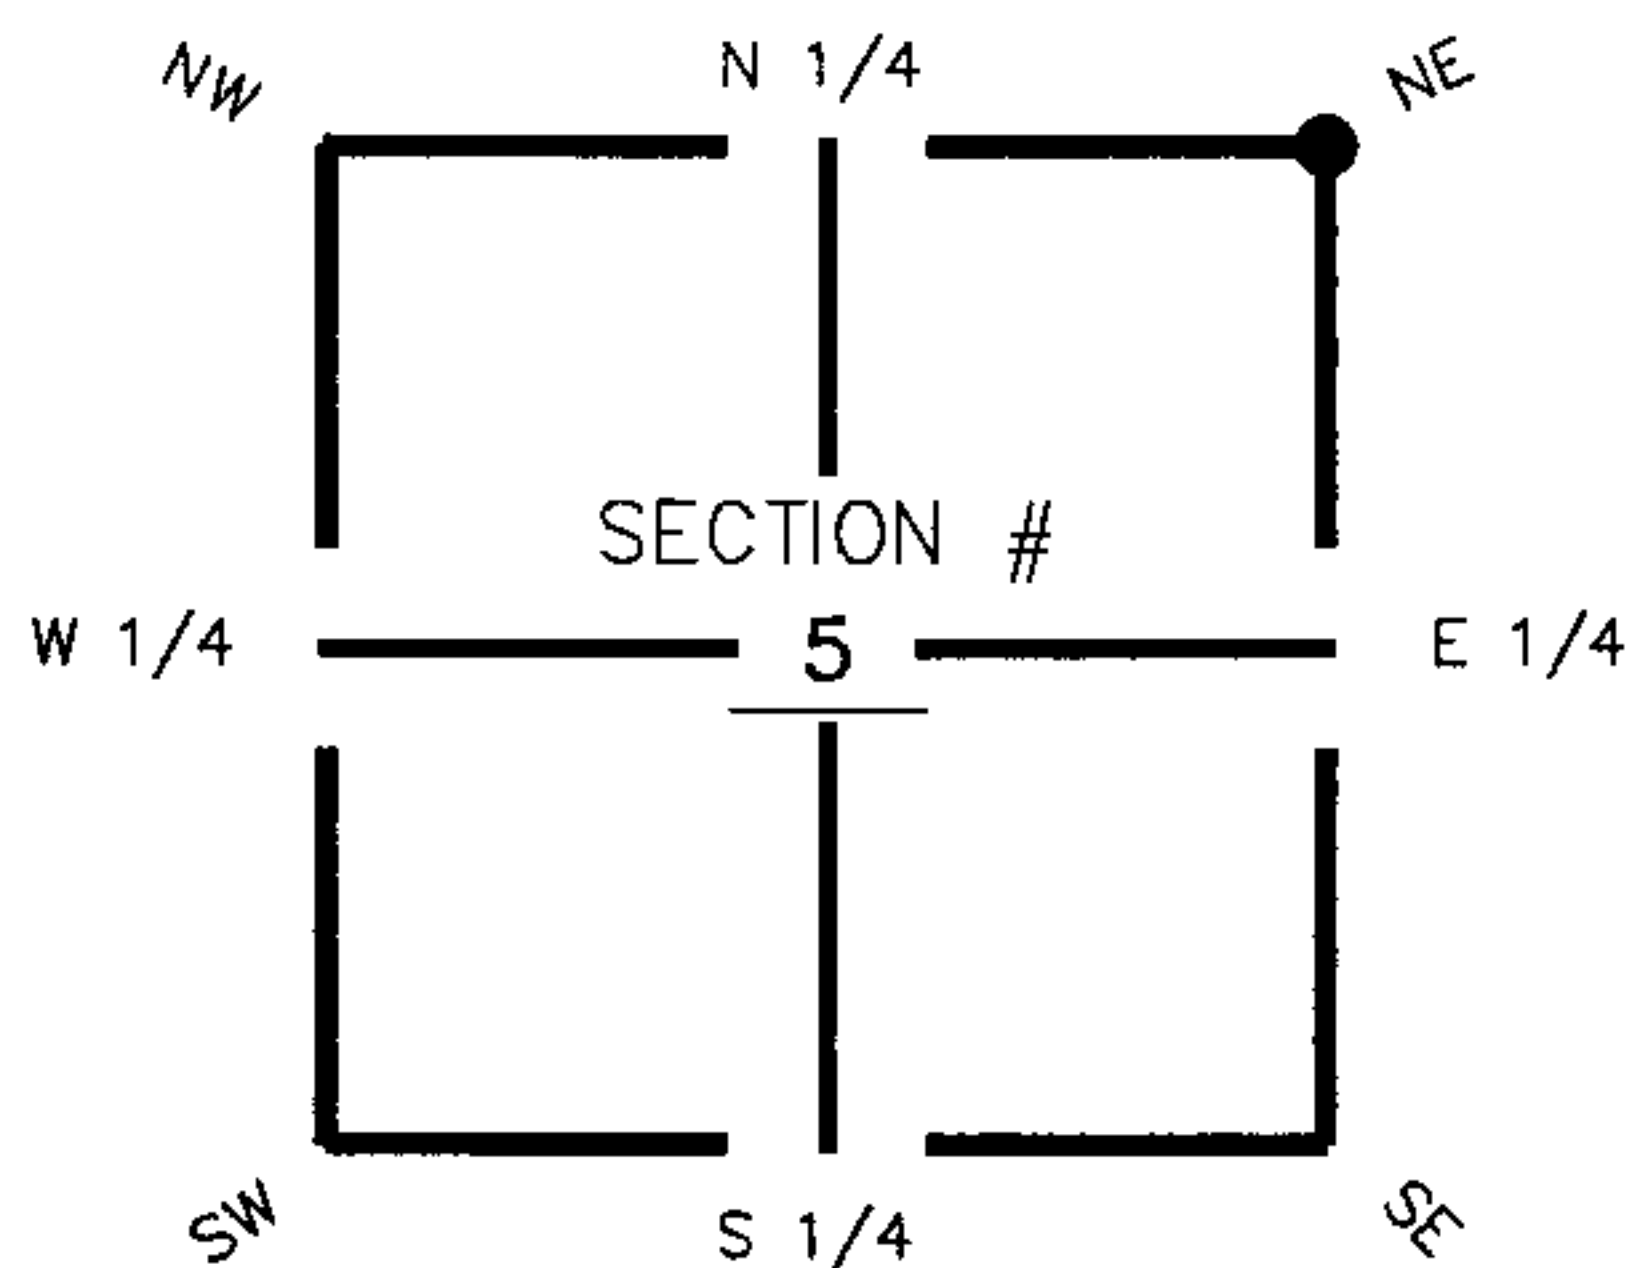

Set $\frac{3}{4}$ " Iron Pipe & Cap (LB 642)

NE corner of Section 5
Twp 42 South, Rge 27 East
Tallahassee Base Meridian,
Charlotte County(s), Florida

HORIZONTAL POSITION INFORMATION (if determined):

Latitude 26° 51' 26.57166" N Longitude 81° 43' 38.00287" W
Y(NORTHING-Ft.) 917424.70 X(EASTING-Ft.) 745100.18 Zone FL83-WF
Convergence 0° 07' 23.64076" Scale factor 0.999950244
Coordinate determination (circle one): Field traverse GPS
Horizontal datum (circle one): NAD27 NAD83(1986) NAD83(1999) other (explain)
Accuracy (circle one): 1st 2nd 3rd other _____

1. 155° 27.50'. Set PK Nail and Trav. Pt. Disc (LB 642) in W. face of 13" Pine.
2. 194° 56.83'. Set PK Nail and Trav. Pt. Disc (LB 642) in E. face 14" Pine.
3. 307° 39.90'. Set PK Nail and Trav. Pt. Disc (LB 642) in E. face of 12" Pine.

N.E. Cor Sec.5, Twp.42S., Rge.27E.
Set $\frac{3}{4}$ " Iron Pipe & Cap (LB 642).

Field Book: LB-33, Page 48

SURVEYORS CERTIFICATE:

I certify the monument and accessories indicated above were field located on November 11, 2005

[Signature]
 SIGNATURE _____ 4912
 JOHNSON ENGINEERING, INC. PSM NO. 642
 FIRM OR AGENCY LB NO. _____
 251 West Hickpochee (SR80) ADDRESS _____
 La Belle, Florida 33935 CITY STATE ZIP
 (863) 612-0594 PHONE NUMBER August 10, 2006 DATE

SEND ORIGINAL TO:
 Department of Environmental Protection
 Bureau of Surveying and Mapping
 3900 Commonwealth Boulevard
 Mail Station 105
 Tallahassee, Florida 32399

D.E.P. USE ONLY

Processed: 11-13-06 *mb*

B.L.M. - I.D. 303700

QUAD - I.D. 2314 Telegraph Swamp

EMBOSSSED SEAL OVER SIGNATURE