


FLORIDA DEPARTMENT OF ENVIRONMENTAL PROTECTION CERTIFIED CORNER RECORD

DOC. # 089366

CORNER DESCRIPTION: **MONUMENTATION DESCRIPTION (EVIDENCE FOUND OR METHOD TO SET)**

Depict corner with A-25

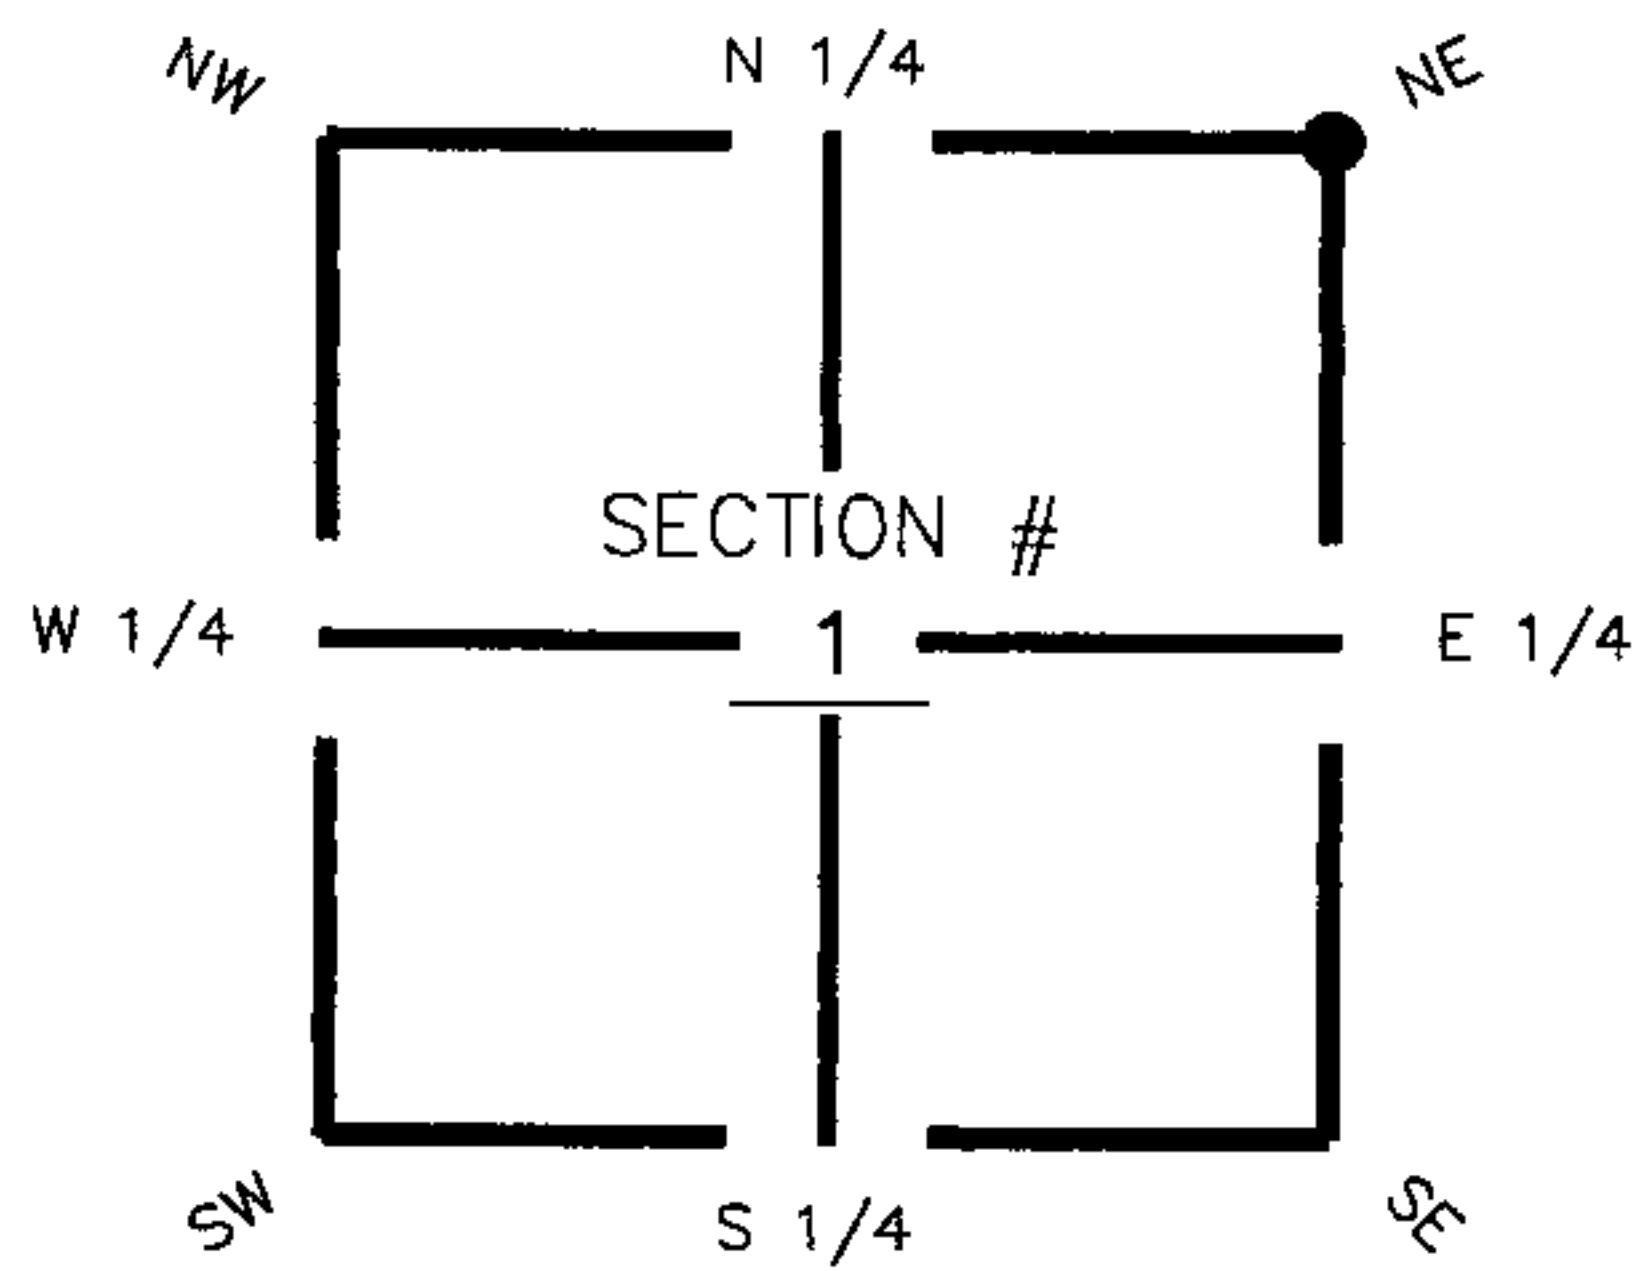

Found 4"x4"
Concrete Monument

HORIZONTAL POSITION INFORMATION (if determined):

Latitude 26° 51' 24.29637" N Longitude 81° 33' 52.92878" W
 Y(NORTHING-Ft.) 917342.87 X(EASTING-Ft.) 798088.06 Zone FL83-WF
 Convergence 0° 11' 47.95328" Scale factor 0.999964269
 Coordinate determination (circle one): Field traverse GPS
 Horizontal datum (circle one): NAD27 NAD83(1986) NAD83(1999) other (explain)
 Accuracy (circle one): 1st 2nd 3rd other _____

NE corner of Section 1
 Twp 42 South , Rge 27 East
 Tallahassee Base Meridian,
Charlotte County(s), Florida

1. 5' 3.40'. Set PK Nail and Trav. Pt. Disc (LB 642) in W. face of fence corner.

2. 147' 20.40'. Set PK Nail and Trav. Pt. Disc (LB 642) in Cabbage Palm tree.

3. 308' 38.23'. Set PK Nail and Trav. Pt. Disc (LB 642) in NE. face of 4' Pine tree.

Township 41 South
Township 42 South

Range 27 East
Range 28 East

Section 36 Section 31

Section 1 Section 6

Charlotte County
Glades County

N.E. Cor. Sec.1, Twp.42S., Rge.27E.
Found 4"x4" Concrete Monument,
±3.5'S. of fence corner.

NOT TO SCALE

Field Book: LB-31, Page 19

SURVEYORS CERTIFICATE:

I certify the monument and accessories indicated above were field located on August 19, 2005

[Signature] 4912
 SIGNATURE PSM NO.
 Johnson Engineering, Inc. 642
 FIRM OR AGENCY LB NO.
 251 West Hickpochee (SR80)
 STATE ADDRESS
 La Belle Florida 33935
 CITY STATE ZIP
 (863) 612-0594 October 31, 2005
 PHONE NUMBER DATE

SEND ORIGINAL TO:
 Department of Environmental Protection
 Bureau of Surveying and Mapping
 3900 Commonwealth Boulevard
 Mail Station 105
 Tallahassee, Florida 32399

D.E.P. USE ONLY

Processed: 11-13-06 mb

B.L.M. - I.D. 103700

QUAD - I.D. 2313 Telegraph Swamp SE

EMBOSSSED SEAL OVER SIGNATURE