


**FLORIDA DEPARTMENT OF ENVIRONMENTAL PROTECTION
CERTIFIED CORNER RECORD**

089379

DOC. # _____

CORNER DESCRIPTION: MONUMENTATION DESCRIPTION (EVIDENCE FOUND OR METHOD TO SET)

Depict corner with G-25

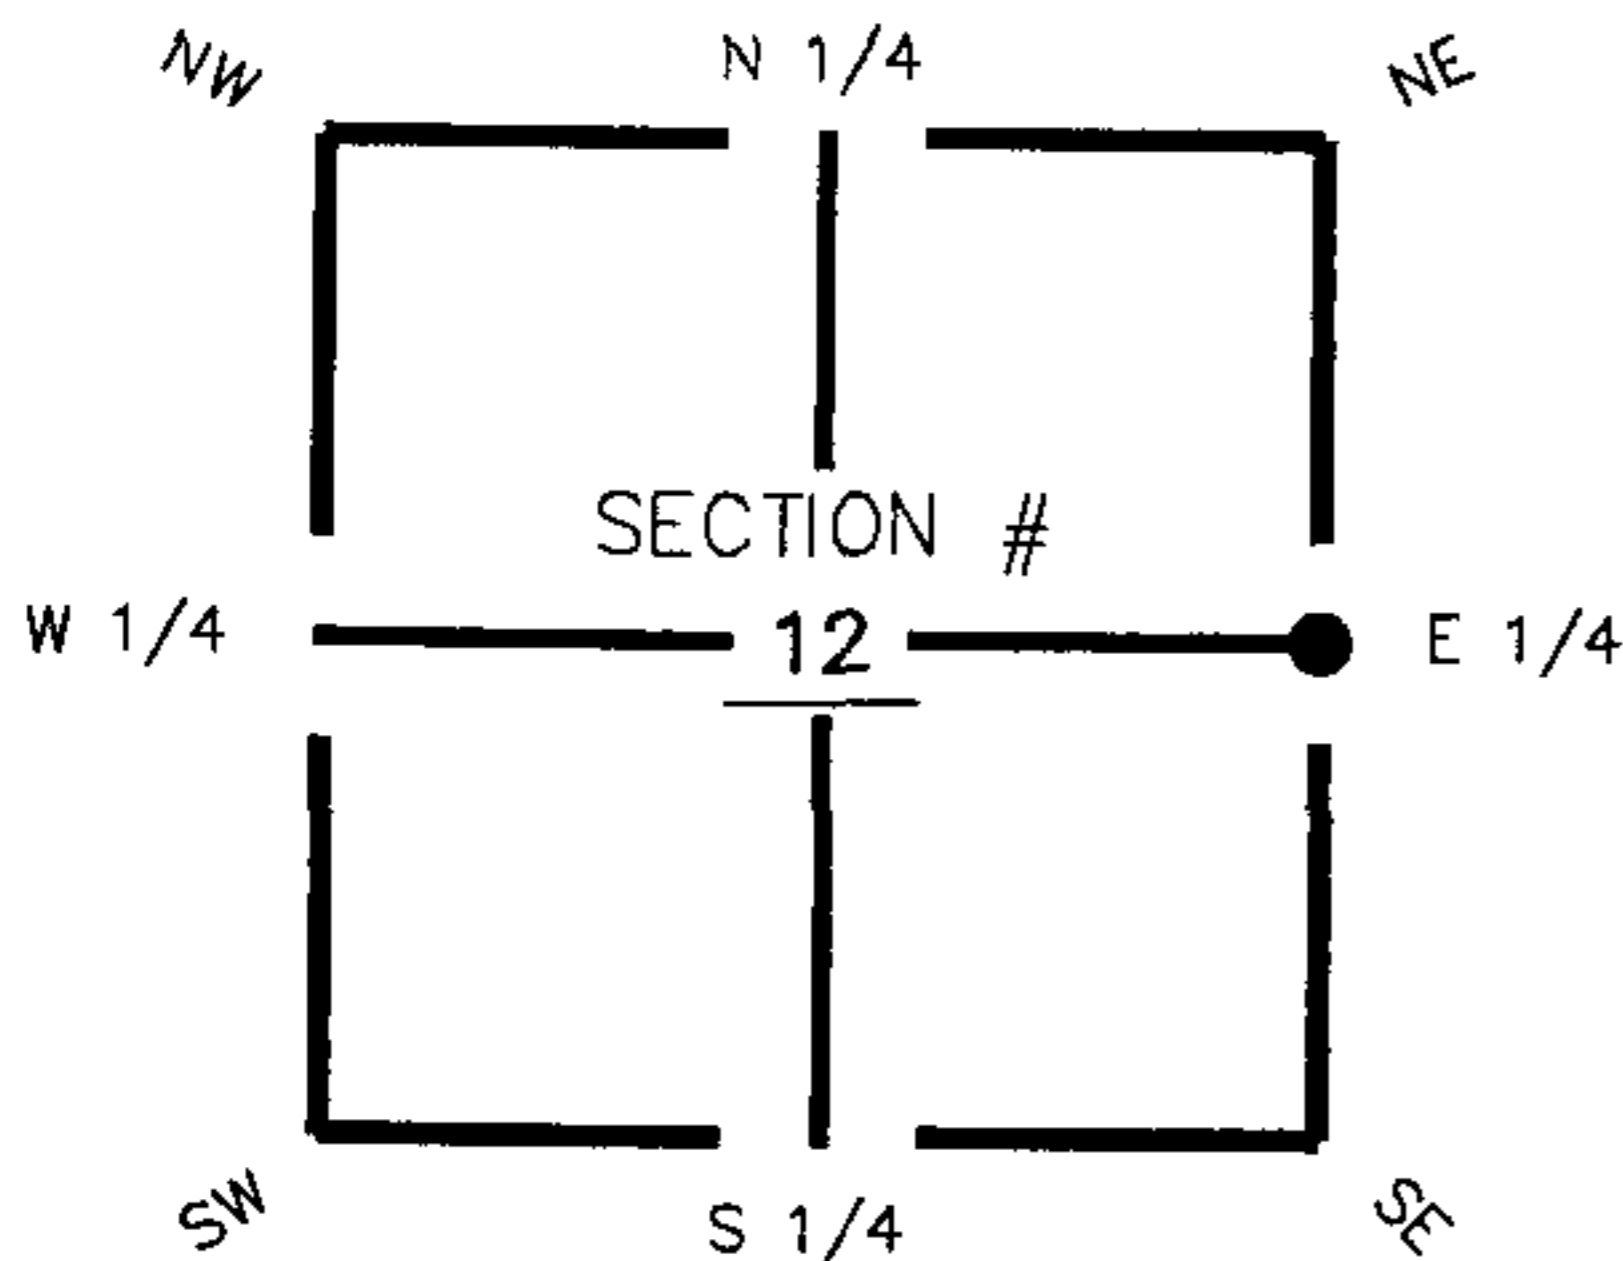

Found Lt. Wood Post

HORIZONTAL POSITION INFORMATION (if determined):

Latitude 26° 50' 07.21326" N Longitude 81° 33' 53.71507" W

Y(NORTHING-Ft.) 909559.27 X(EASTING-Ft.) 798043.54 Zone FL83-WF

Convergence 0° 11' 47.07580" Scale factor 0.999964254

Coordinate determination (circle one): Field traverse GPS

Horizontal datum (circle one): NAD27 NAD83(1986) NAD83(1999) other (explain)


Accuracy (circle one): 1st 2nd 3rd other _____

E 1/4 corner of Section 12
Twp 42 South , Rge 27 East
Tallahassee Base Meridian,
Charlotte County(s), Florida

1. 7' 15.15'. Set PK Nail and Trav. Pt. Disc (LB 642) in W. face of fence post.
2. 95' 20.07'. Set PK Nail and Trav. Pt. Disc (LB 642) in S. face of fence post.
3. 189' 19.42'. Found Nail & Bottle Cap in E. face of wood power pole.

Section 12

E 1/4 Sec.12, Twp.42S., Rge.27E.
Found Lt. Wood Post 0.2'S. &
0.4'W. of fence P.I.

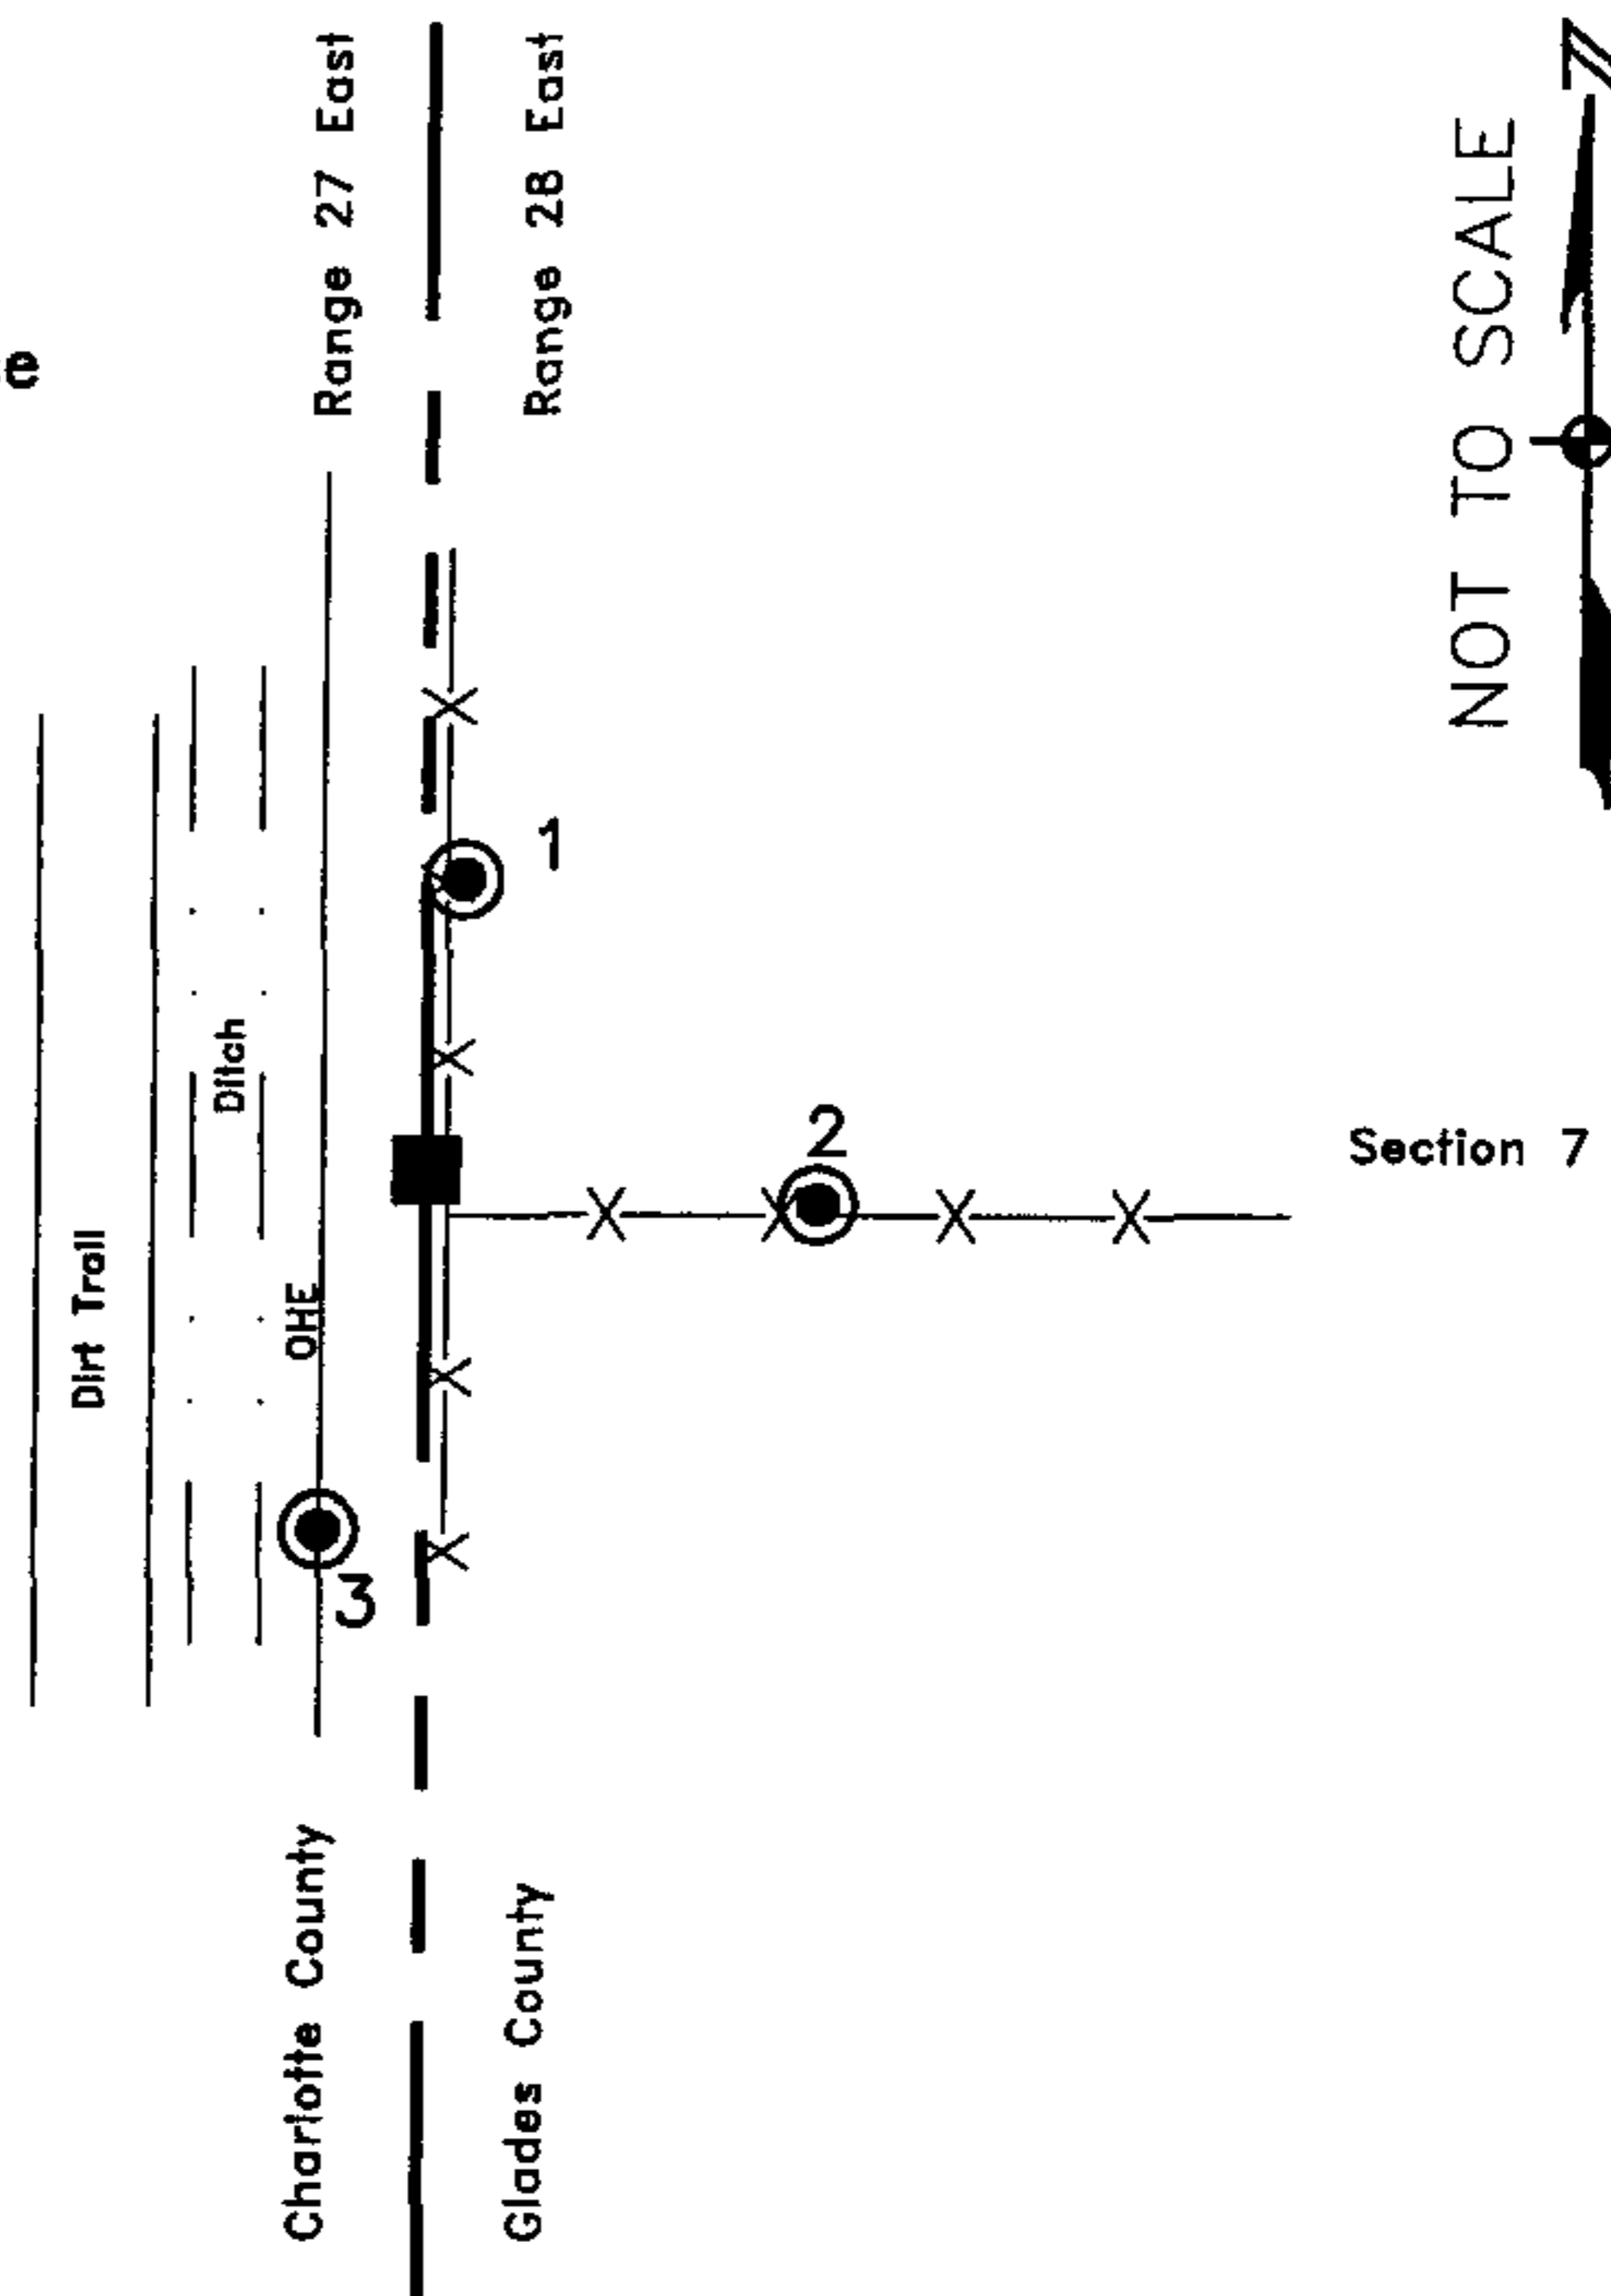

Field Book: LB-31, Page 7

SURVEYORS CERTIFICATE:

I certify the monument and accessories indicated above were field located on August 16, 2005

[Signature]

 SIGNATURE
 Johnson Engineering, Inc.

 FIRM OR AGENCY PSM NO. 4912
 642
 LB NO.
 251 West Hickpochee (SR80)

 ADDRESS
 La Belle Florida 33935

 CITY STATE ZIP
 (863) 612-0594 October 31, 2005

 PHONE NUMBER DATE

EMBOSSSED SEAL OVER SIGNATURE

SEND ORIGINAL TO:
 Department of Environmental Protection
 Bureau of Surveying and Mapping
 3900 Commonwealth Boulevard
 Mail Station 105
 Tallahassee, Florida 32399

D.E.P. USE ONLY

Processed: 11-13-06 MB

B.L.M. - I.D. 700540

QUAD - I.D. 2313 Telegraph Swamp SE