


**FLORIDA DEPARTMENT OF ENVIRONMENTAL PROTECTION
CERTIFIED CORNER RECORD**

089381

DOC. # _____

CORNER DESCRIPTION: MONUMENTATION DESCRIPTION (EVIDENCE FOUND OR METHOD TO SET)

Depict corner with **●** J-23

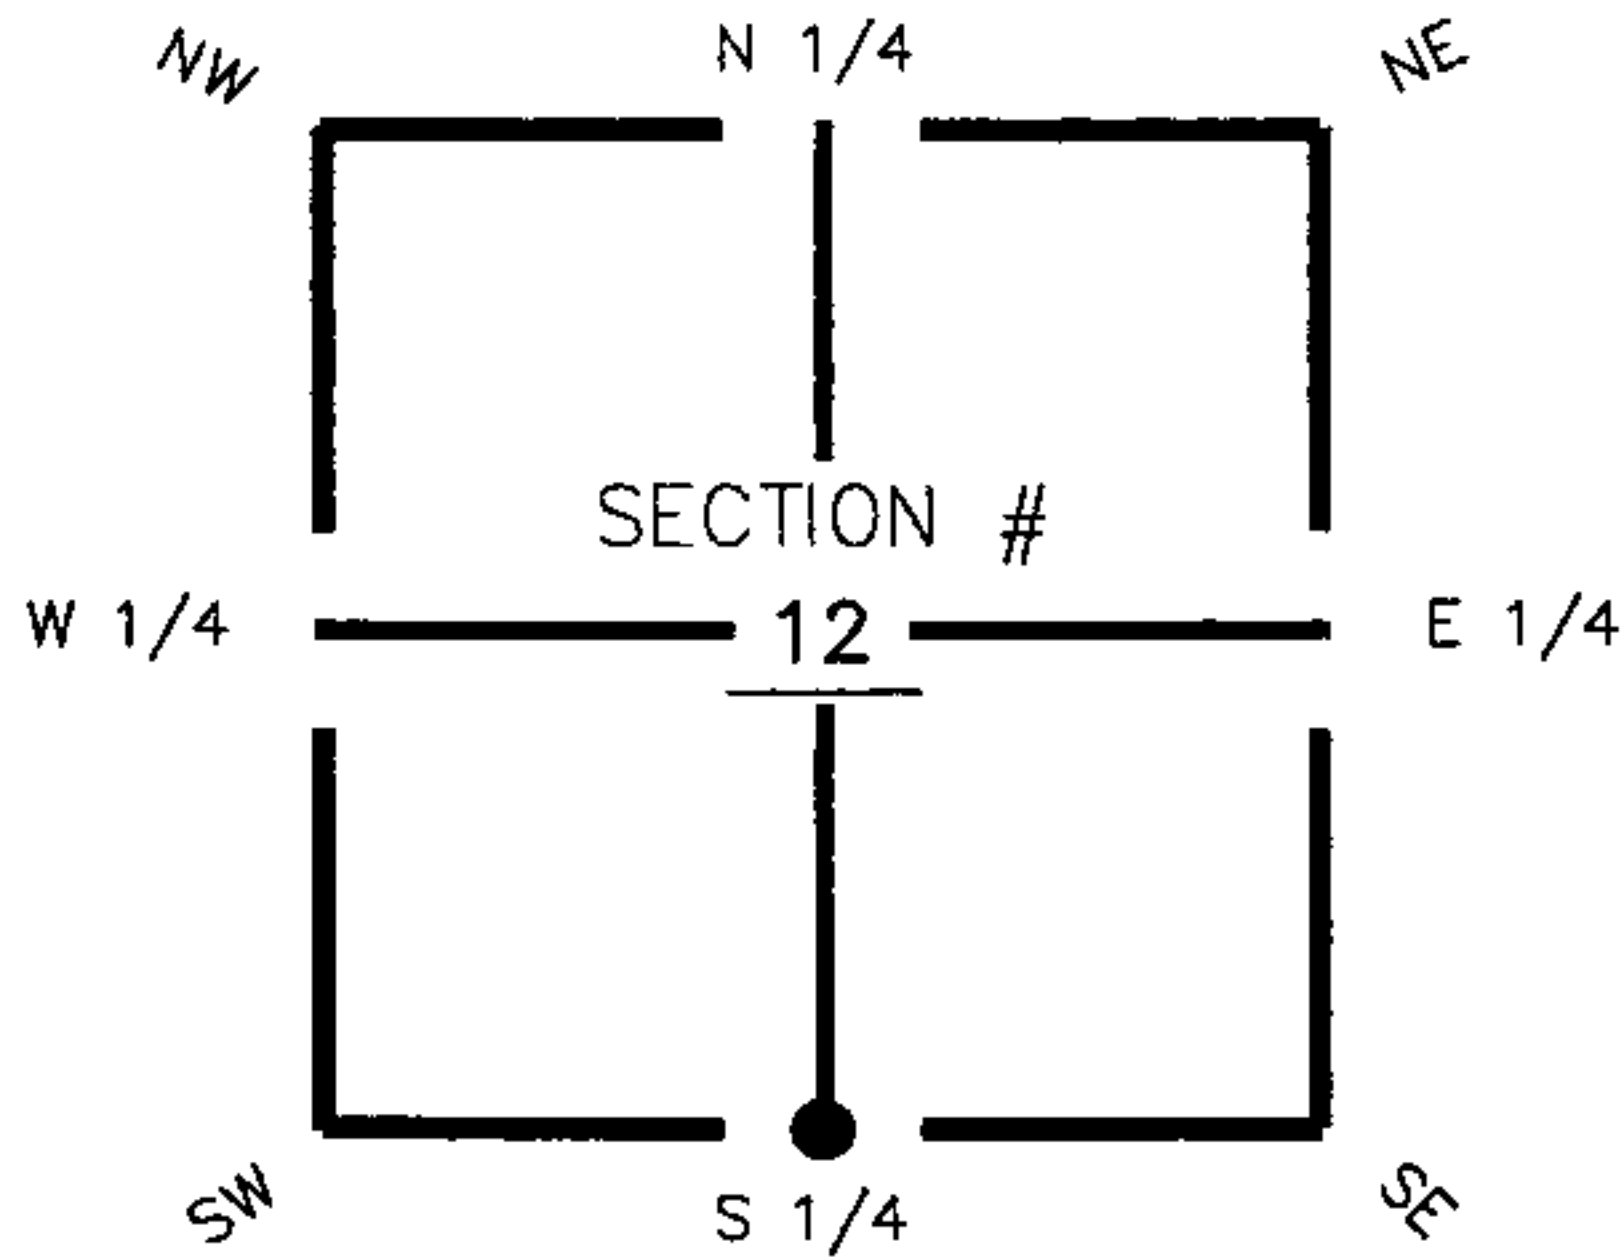

Set 4' long $\frac{3}{4}$ " Iron Pipe & Cap
(LB 642)

HORIZONTAL POSITION INFORMATION (if determined):

Latitude 26° 49' 40.79949" N Longitude 81° 34' 23.44675" W
 Y(NORTHING-Ft.) 906883.04 X(EASTING-Ft.) 795359.33 Zone FL83-WF
 Convergence 0° 11' 33.47789" Scale factor 0.999963389
 Coordinate determination (circle one): Field traverse (GPS)
 Horizontal datum (circle one): NAD27 NAD83(1986) (NAD83(1999)) other (explain) _____
 Accuracy (circle one): 1st (2nd) 3rd other _____

S 1/4 corner of Section 12
 Twp 42 South, Rge 27 East
 Tallahassee Base Meridian,
Charlotte County(s), Florida

1. 236° 18.67'. Set PK Nail and Trav. Pt. Disc (LB 642) in E. face of fence post.
2. 173° 10.43'. Set PK Nail and Trav. Pt. Disc (LB 642) in E. face of fence post.
3. 119° 20.88'. Set PK Nail and Trav. Pt. Disc (LB 642) in E. face of fence post.

S $\frac{1}{4}$ Cor Sec.12, Twp.42S., Rge.27E.
 Set 4' long $\frac{3}{4}$ " Iron Pipe & Cap
 (LB 642).

Section 12
Ditch
Marl Road
Section 13

NOT TO SCALE

Field Book: LB-33, Page 52

SURVEYORS CERTIFICATE:

I certify the monument and accessories indicated above were field located on December 20, 2005

Matthew M. Howarth
 SIGNATURE _____ 4912
 Johnson Engineering, Inc. PSM NO. 642
 FRM. OR AGENCY LB NO.
 251 West Hippocree (SR80) ADDRESS
 La Belle STATE Florida 33935
 CITY STATE ZIP
 (863) 612-0594 PHONE NUMBER December 22, 2005 DATE

SEND ORIGINAL TO:
 Department of Environmental Protection
 Bureau of Surveying and Mapping
 3900 Commonwealth Boulevard
 Mail Station 105
 Tallahassee, Florida 32399

Processed:	D.E.P. USE ONLY <u>11-13-06 MB</u>
B.L.M. - I.D.	<u>640500</u>
QUAD - I.D.	<u>2313 Telegraph Swamp SE</u>

EMBOSSSED SEAL OVER SIGNATURE