


# FLORIDA DEPARTMENT OF ENVIRONMENTAL PROTECTION CERTIFIED CORNER RECORD

**089383**

DOC. # \_\_\_\_\_

**CORNER DESCRIPTION:**      **MONUMENTATION DESCRIPTION (EVIDENCE FOUND OR METHOD TO SET)**

Depict corner with  L-25

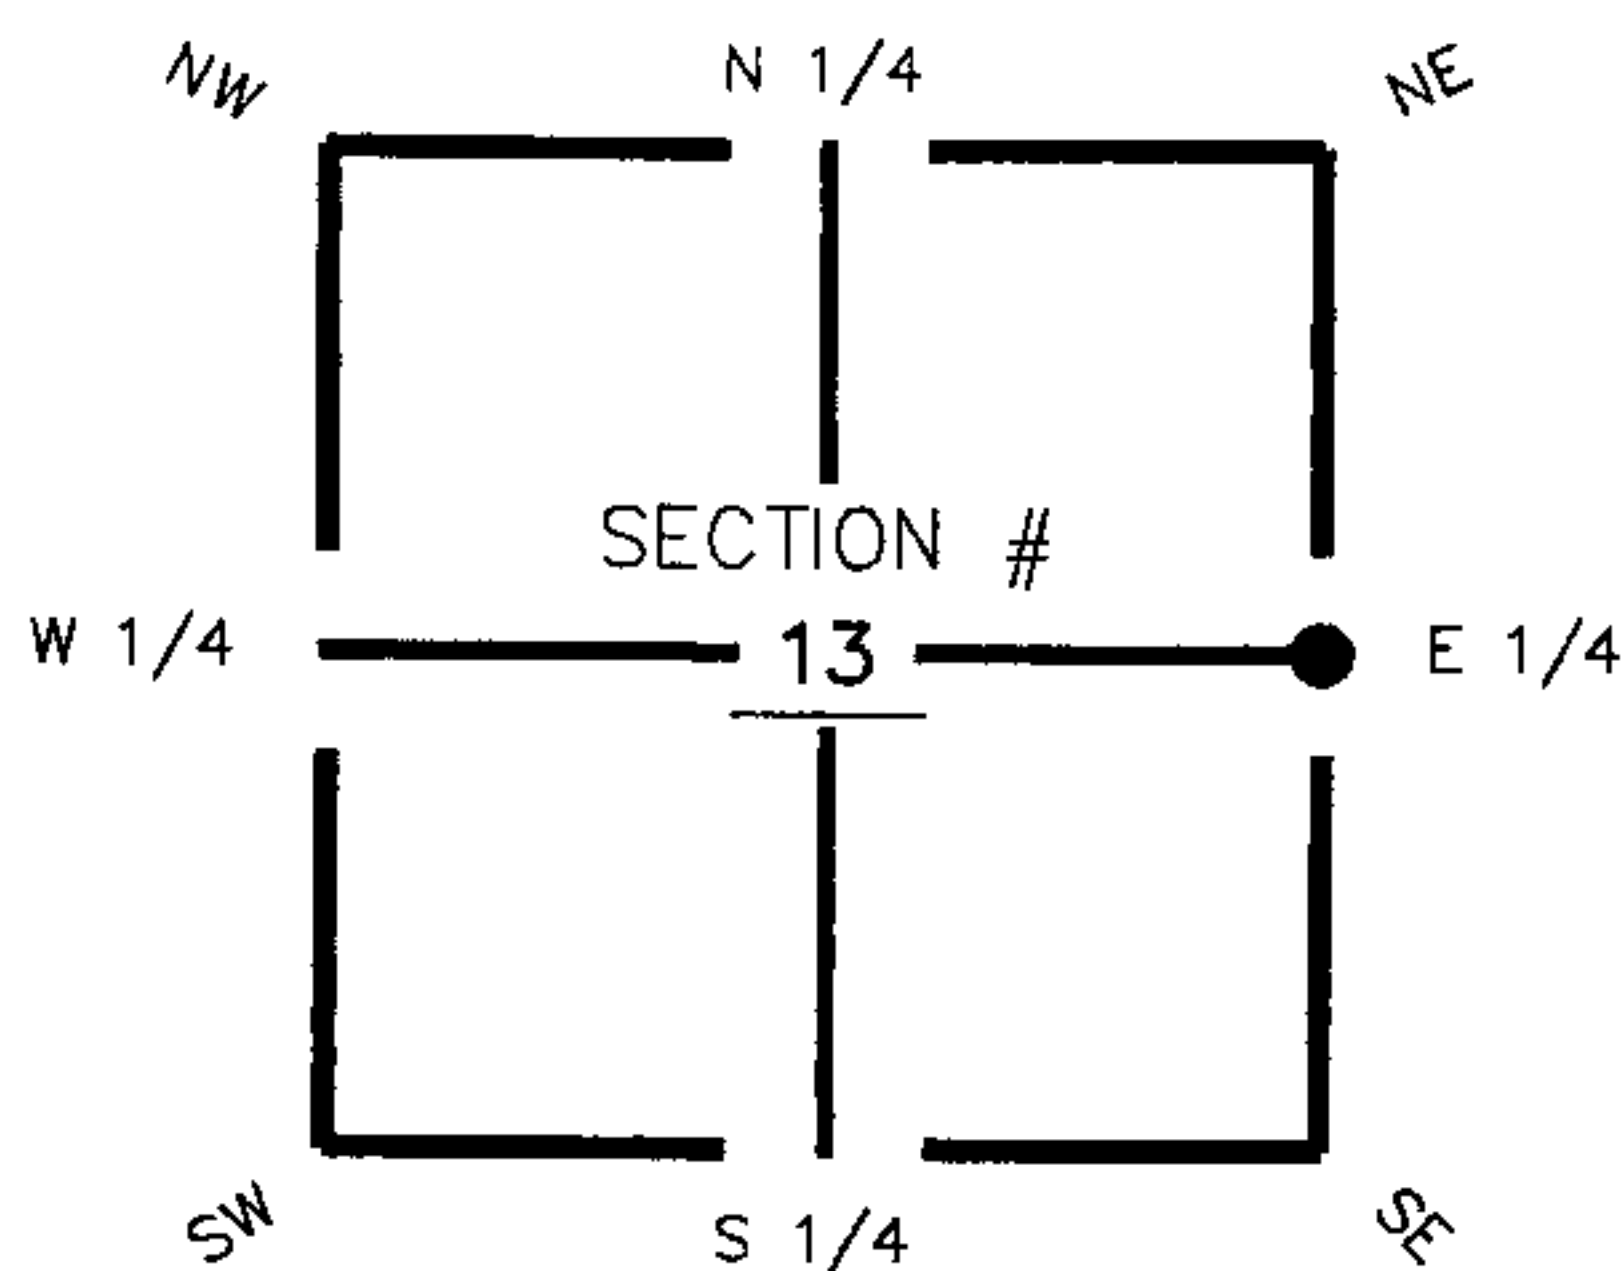

Found  $\frac{3}{4}$ " Pipe

**HORIZONTAL POSITION INFORMATION ( if determined ):**

Latitude 26° 49' 14.59265" N Longitude 81° 33' 54.43421" W  
 Y(NORTHING-Ft.) 904245.77 X(EASTING-Ft.) 797996.60 Zone FL83-WF  
 Convergence 0° 11' 46.39474" Scale factor 0.999964239


E1/4 corner of Section 13  
Twp 42 South , Rge 27 East  
 Tallahassee Base Meridian,  
Charlotte County(s), Florida

Coordinate determination (circle one):      Field traverse  GPS  
 Horizontal datum (circle one):      NAD27    NAD83(1986)     NAD83(1999)    other (explain)  
 Accuracy (circle one):      1st       2nd      3rd      other \_\_\_\_\_

1. 11' 106.78'. Set PK Nail and Trav. Pt. Disc (LB 642) in E. face of 21" Pine tree.
2. 178' 7.59'. Set PK Nail and Trav. Pt. Disc (LB 642) in W. face of Cabbage Palm tree.
3. 222' 21.58'. Set PK Nail and Trav. Pt. Disc (LB 642) in E. face of 4" Oak tree.

Section 13

E  $\frac{1}{4}$  Sec.13, Twp.42S., Rge.27E.  
 Found  $\frac{3}{4}$ " Pipe.

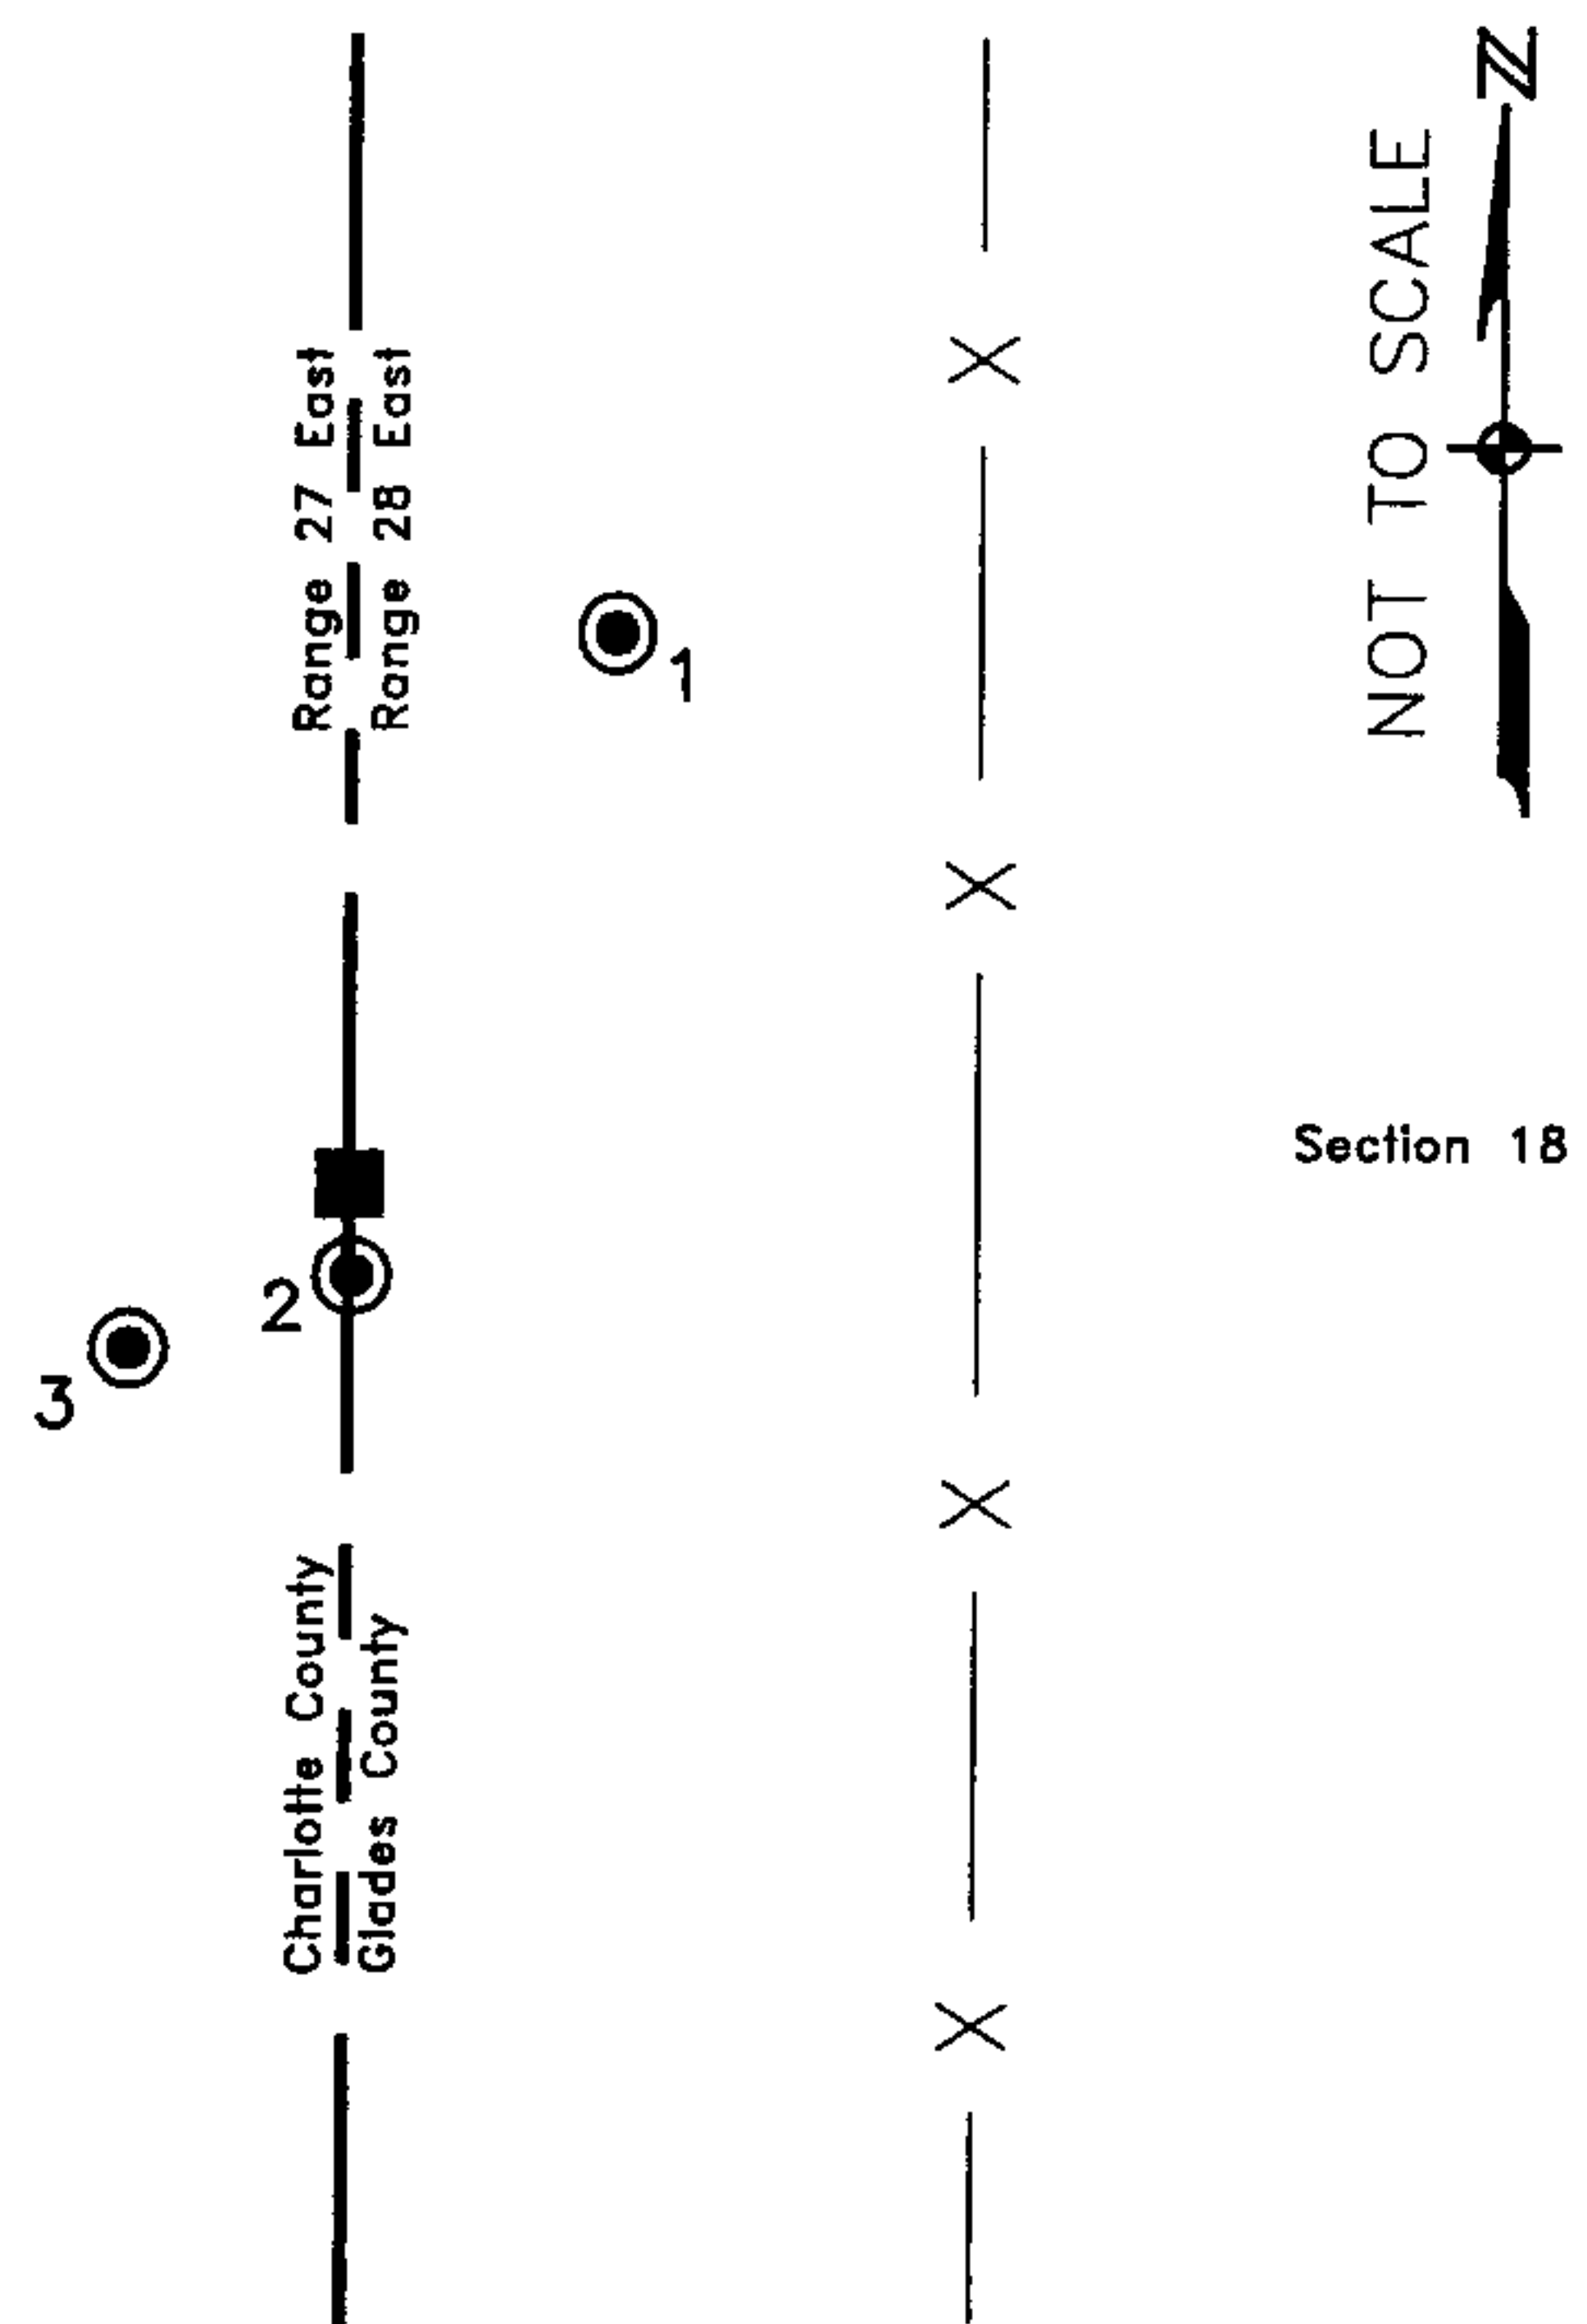

Field Book: LB-31, Page 60