


Alligator Bay/Manchester Lock Removal Stormwater Water Quality Compensation Plan

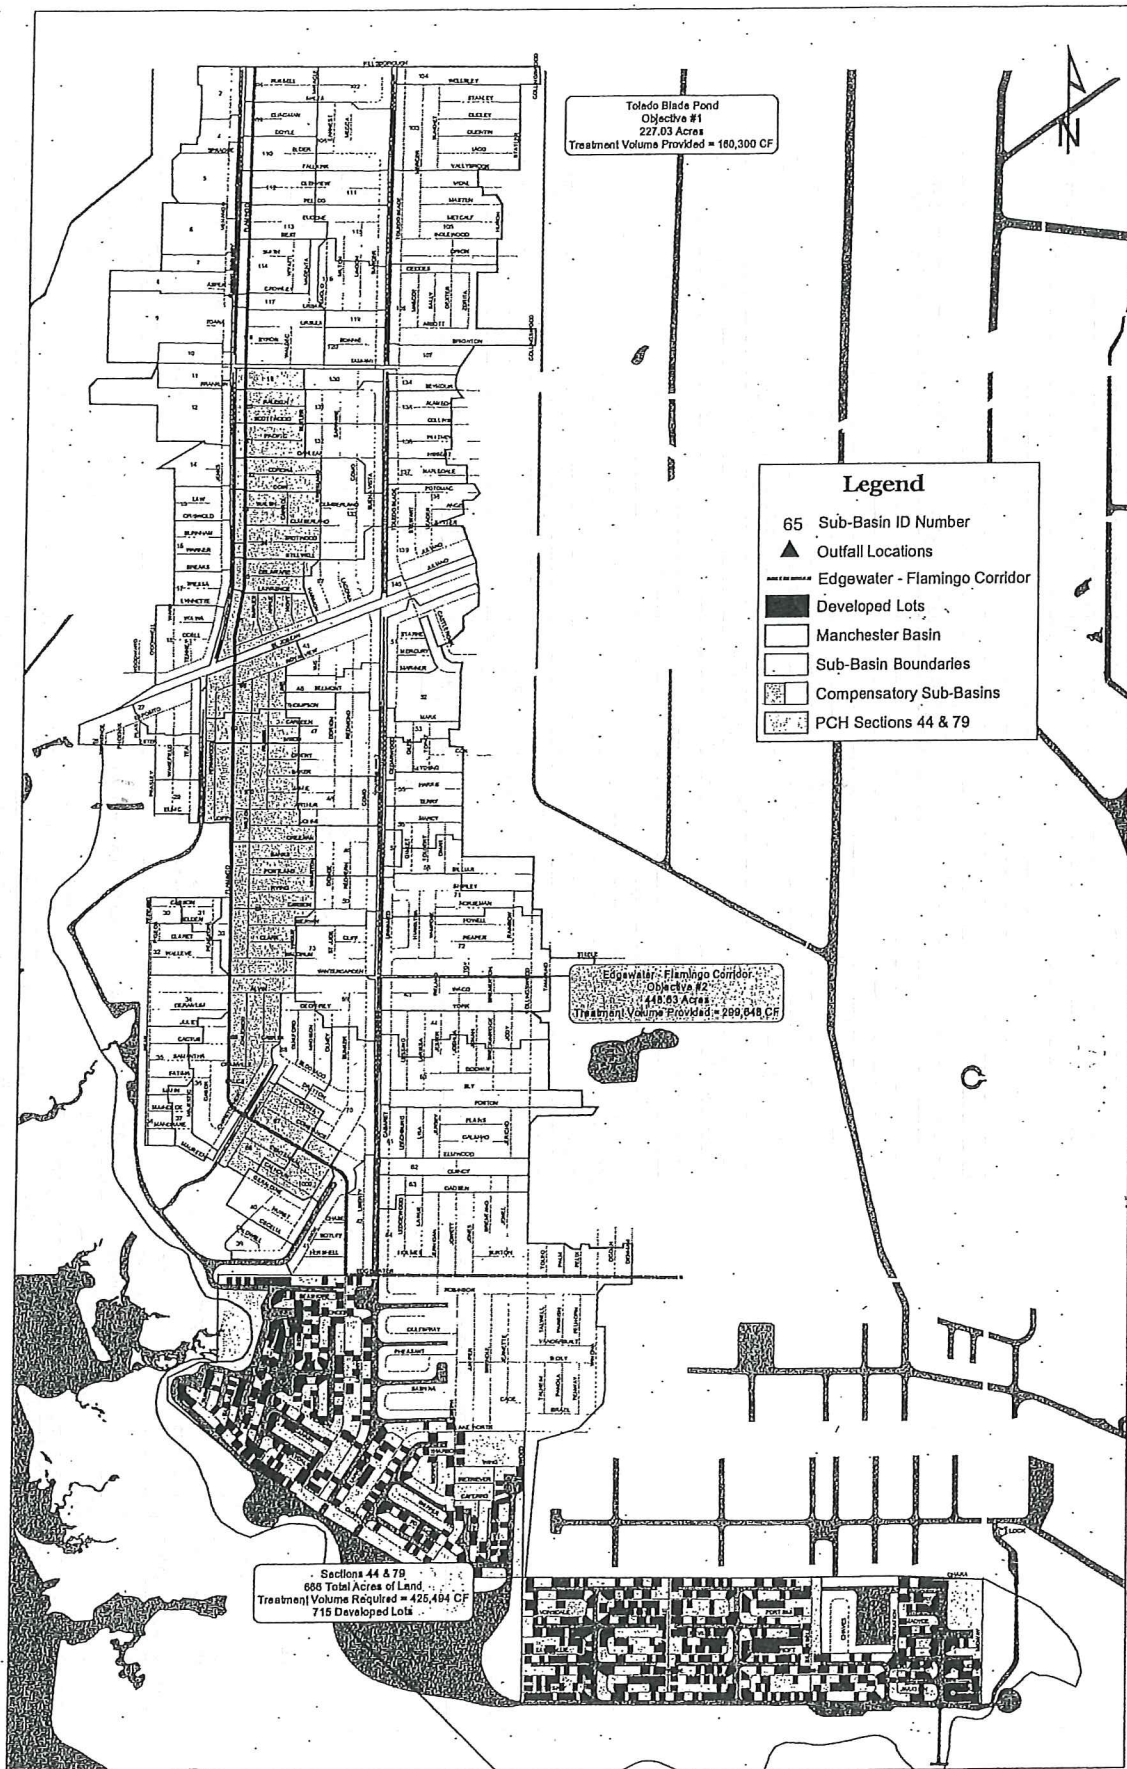

Legend

- 65 Sub-Basin ID Number
- ▲ Outfall Locations
- Edgewater - Flamingo Corridor
- Developed Lots
- Manchester Basin
- Sub-Basin Boundaries
- ▨ Compensatory Sub-Basins
- ▩ PCH Sections 44 & 79

PERMIT #

08-0210682-001

D.E.P.



3/25/02: WaterMainArcViewDrawn.mxd/Dec21/02/eng/and